

US EPA RECORDS CENTER REGION 5



442029



RECORD of DECISION

WPSC Campmarina Former MGP

Superfund Alternative Site

River Operable Unit (OU #2)

September 2012

Table of Contents

List of Acronyms.....	iv
I. Declaration.....	1
Site Name and Location.....	1
Statement of Basis and Purpose.....	1
Description of the Selected Remedy.....	1
Statutory Determination.....	2
Authorizing Signature.....	2
II. Decision Summary.....	3
Site Name, Location, and Description	3
Site History and Enforcement Activities	4
Community Participation	5
Scope & Role of Operable Unit or Response Action.....	6
Site Characteristics	6
Current and Potential Future Site and Resource Uses.....	15
Site Risks.....	16
Remedial Action Objectives.....	21
Summary of Rationale for Decision.....	22
Documentation of Significant Changes	23
III. Responsiveness Summary.....	24

Tables

Table 1 – NAPL Standard Descriptions.....	10
Table 2 – TCRA Confirmation Sample Analytical Results.....	App.B
Table 3 – List of 13 PAHs Comprising Total PAHs.....	19
Table 4 – Risk Zones Based on Ecological Risk Assessment.....	21

Figures

Figure 1 – Site Location.....	3
Figure 2 – Aerial Image Showing WPSC Campmarina Sample Locations.....	App.A
Figure 3 – Location of Waterloo Sheetpile Barrier and Geosynthetic Cover in Upland OU	App.A
Figure 4 – WPSC Campmarina Time-Critical Removal NAPL and PAH DMUs	App.A
Figure 5 – North Post-Dredge Sample Locations	App.A
Figure 6 – South Post-Dredge Sample Locations	App.A
Figure 7 – Cofferdam Post-Dredge Sample Locations	App.A
Figure 8 – Cofferdam NAPL Visual QC Core Locations	App.A

Appendices

Appendix A – Figures 2 through 8
Appendix B – Table 2
Appendix C – Administrative Record Index

List of Acronyms

AOC	Administrative Order by Consent
BBL	Blasland, Bouck & Lee, Inc.
bgs	Below ground surface
BLRA	Baseline Risk Assessment
CERCLA	Comprehensive Environmental Response, Compensation, and Liability Act
C.F.R.	Code of Federal Regulations
COCs	Contaminants of Concern
DMUs	Dredge Management Units
EPA	U.S. Environmental Protection Agency
ERA	Ecological Risk Assessment
ESBs	Equilibrium Partitioning Sediment Benchmarks
FS	Feasibility Study
GLLA	Great Lakes Legacy Act
GLNPO	Great Lakes National Program Office
HHRA	Human Health Risk Assessment
IBS	Integrays Business Support
MGP	Manufactured Gas Plant
Msl	Mean Sea Level
NAPL	Non-Aqueous Phase Liquid
NCP	National Contingency Plan
OU	Operable Unit
PAH	Polycyclic Aromatic Hydrocarbon
PCBs	Polychlorinated Biphenyls
ppm	Part per million
QA	Quality assurance
RAOs	Remedial Action Objectives
RI	Remedial Investigation
RI/FS	Remedial Investigation and Feasibility Study
ROD	Record of Decision
SOPs	Standard Operating Procedures
TCRA	Time-Critical Removal Action
TOC	Total Organic Carbon
TSCA	Toxic Substances Control Act
USACE	United States Army Corps of Engineers
WDNR	Wisconsin Department of Natural Resources
WPSC	Wisconsin Public Service Corporation
WWSF	Warm Water Sport Fish

Record of Decision (ROD), River Operable Unit (OU 2)
Wisconsin Public Service Corporation (WPSC) Campmarina
Former Manufactured Gas Plant (MGP) Superfund Alternative Site
Sheboygan, Wisconsin

PART I: DECLARATION

SITE NAME AND LOCATION

WPSC Campmarina Former MGP Superfund Alternative Site
Sheboygan, Wisconsin

STATEMENT OF BASIS AND PURPOSE

This decision document presents the U.S. Environmental Protection Agency's (EPA's) final remedy decision for the WPSC Campmarina Former MGP Superfund Alternative Site River Operable Unit (OU 2, or River OU) in Sheboygan, Wisconsin. The decisions here are based on information in the administrative record for this site. However, occasionally references are made to specific documents in the administrative record where the information is too voluminous to provide here.

The selected remedy is chosen in accordance with the requirements of the Comprehensive Environmental Response, Compensation, and Liability Act of 1980, as amended (CERCLA), 42 U.S.C. § 601, *et seq.*, and the National Oil and Hazardous Substances Pollution Contingency Plan (NCP), 40 C.F.R. Part 300. The State of Wisconsin has indicated that it intends to concur with the selected remedy. The state concurrence letter will be added to the administrative record upon receipt.

DESCRIPTION OF THE SELECTED REMEDY

EPA has decided that **No Further Action** is required after completion of the time-critical removal action (TCRA) for the River OU of the WPSC Campmarina MGP Site. WPSC implemented dredging work at the River OU under a TCRA from June 2011 through December 2011 to address polycyclic aromatic hydrocarbon (PAH) contamination in soils and sediments. The TCRA goal was to remove all non-aqueous phase liquid (NAPL) material, to the extent practicable, and river sediments with PAH concentrations greater than or equal to 45 parts per million (ppm) within the top 2.5 ft of the sediment surface. The TCRA will not be considered complete until (1) all final cover materials are placed in areas that exceeded the site-specific PAH cleanup number of 45 ppm at the completion of the TCRA dredging and that still exceed that cleanup number following Great Lakes Legacy Act (GLLA) project dredging, and (2) EPA approves the final removal action completion report. The TCRA achieved, or will achieve upon its completion, all of the remedial action objectives that had been identified for the River OU, and EPA believes the TCRA cleanup will effectively protect people and the environment. In the event that clean cover materials are placed over any remaining underlying contaminated sediments as described above, periodic monitoring must be conducted to ensure that the cover

materials remain in place and are effective, in order to ensure continued protection of human health and the environment.


STATUTORY DETERMINATION

EPA has determined that "No Further Action" will be required at the River OU of the WPSC Campmarina Former MGP Site following completion of the TCRA. Monitoring will be required if clean cover materials are needed as part of the TCRA to cover areas of underlying sediment that exceed 45 ppm PAHs. The monitoring program will be implemented to ensure that any cover materials required by the TCRA remain in place as well as ensuring that any needed covers are effective in containing any PAH contamination above 45 ppm. EPA believes that the risks associated with the PAH contamination at the River OU of the WPSC Campmarina Former MGP Site will have been adequately addressed at the completion of the TCRA. The TCRA achieved, or will achieve at its completion, all of the remedial action objectives that had been identified for the River OU.

Since this is a decision for "No Further Action," the statutory requirement of CERCLA Section 121 for conducting five-year reviews is not triggered. However, because this "No Further Action" decision will result in hazardous substances, pollutants, or contaminants remaining at the site above levels that allow for unlimited use and unrestricted exposure, EPA will conduct at least one discretionary five-year review of the site per the requirements of §300.430(f)(4)(ii) of the NCP.

AUTHORIZING SIGNATURE

This ROD documents the selected action for the River Operable Unit (OU 2) of the WPSC Campmarina Site. This document was developed by EPA. The Director of the Superfund Division, EPA Region 5, has been delegated the authority to approve this document.

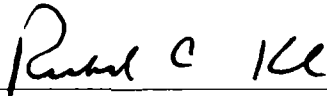

Richard C. Karl, Director
Superfund Division
EPA Region 5

9.25.12
Date

PART II: DECISION SUMMARY

The Decision Summary provides a description of the site-specific factors and analysis that support the No Further Action decision at the WPSC Campmarina Former MGP Site. It includes an overview of the site characteristics and the actions implemented at the site that led to the No Further Action decision.

Site Name, Location, and Description

The WPSC Campmarina MGP Site (CERCLIS ID WIN000510058) is located at 732 North Water Street, Sheboygan, Sheboygan County, Wisconsin. The geographical coordinates of the site are 43.7525140 North latitude and -87.7182090 West longitude. The site consists of two operable units: the Upland OU (OU 1) and the River OU (OU 2). The Upland OU encompasses an area of approximately 2.3 acres adjacent to the Sheboygan River (see Figure 1), approximately 1 mile west of Lake Michigan, and has undergone remediation under state authorities. The River OU is located immediately adjacent to the Upland OU and is approximately 4.5 acres in size (Figure 1). The River OU extends 80 feet upstream of the former northern property boundary, as much as 200 feet outward from the shoreline, and about 1,000 feet downstream of the former southern property line. The River OU is located within the limits of the larger Sheboygan River and Harbor Superfund Site, which is contaminated with polychlorinated biphenyls (PCBs). The WPSC Campmarina MGP Site is not listed on the Superfund National Priorities List but is being addressed using the Superfund Alternative Approach.

Figure 1 – Site Location



Boat Island is a man-made land mass located within the River OU, approximately 180 feet from the western shoreline of the Upland OU (see Figure 1). The island is approximately 375 feet long by 105 feet wide (at its widest point) and has several buildings used to store materials and supplies for the Sheboygan Outboard Club, located to the north. The City of Sheboygan owns Boat Island. The island has seasonal docking for boats.

The County of Sheboygan includes approximately 514 square miles of area, with agricultural land use being the dominant classification. The population of Sheboygan County is approximately 115,507 people (2010 Census), with the majority of people residing in incorporated areas. The greatest concentrations of people are located in the City of Sheboygan, Sheboygan Falls, and the Village of Kohler.

The City of Sheboygan encompasses 14.5 square miles. The population base in Sheboygan is 49,288 (2010 Census). The City of Sheboygan has a mixture of agricultural, residential, and industrial land use, with residential use being dominant.

Site History and Enforcement Activities

Two methods of coal gas production were used at the WPSC Campmarina MGP. The coal carbonization method, used from 1872 to 1886, involved heating the coal in an airtight chamber (retort) that produced coke and gases containing a variety of volatilized organic constituents. The process also produced tar, which was sold for roofing, wood treatment, and paving roads. The gas was passed through purifiers to remove impurities such as sulfur, carbon dioxide, cyanide, and ammonia. Dry purifiers contained lime or hydrated iron oxide mixed with wood chips. The gas was then stored in large holders on the property prior to distribution for lighting and heating.

The carbureted water gas process, used from 1886 to 1929, involved passing air and steam over the incandescent coal in a brick-filled vessel to form a combustible gas which was then enriched by injecting a fine mist of oil over the bricks. The gas was then purified and stored in holders prior to distribution. The Campmarina MGP ceased operations in 1929. Former aboveground MGP-related structures were removed between 1950 and 1966.

Historical development activities adjacent to (north of) the upland portion of the site include a property formerly used as a tannery, then as a toy factory. Tannery operations terminated sometime between 1903 and 1940 and the property was sold to Garton Toy Company (Garton). Garton used a portion of the property adjacent to the river, directly north of the former New York Avenue, for paint and lacquer spraying. This building was subsequently demolished. Garton also occupied a building north of Wisconsin Avenue that is now a multi-tenant complex.

Historic Sanborn Fire Insurance maps for the subject property depict the shorelines of the Sheboygan River over time at the MGP site. Between 1891 and 1903, the channel appears to have been straightened by fill that extended approximately 60 feet into the river. Later maps show that the shoreline has not changed substantially since 1903.

The U.S. Army Corps of Engineers (USACE) Detroit District is responsible for maintaining a navigation channel and turning basin within the river downstream of the former MGP site. The upstream limit of the USACE navigation channel is located approximately 500 feet downstream of the former MGP facility, just below the Pennsylvania Avenue Bridge. From the Pennsylvania Avenue Bridge and extending approximately 2,300 feet downstream to near the Eighth Street Bridge, the channel has a USACE project depth of 15 feet. The remainder of the navigation channel (4,200 feet) downstream to the harbor has a USACE project channel depth of 21 feet.

Maintenance dredging of the Sheboygan Harbor last occurred in 1991. Dredged materials were disposed of south of the harbor as part of a beach nourishment project. The channel above the Eighth Street Bridge has not been dredged since 1956.

Water depths are much shallower than the USACE project depths according to a June 2005 USACE bathymetric survey of the Sheboygan River. In the June 2005 survey, observed water depths within the 21-foot project depth portion of the channel were between 5 and 15 feet, while observed water depths within the 15-foot project depth portion of the channel were between 4 and 7 feet.

WPSC performed remedial actions at the upland portion of the WPSC Campmarina MGP Site beginning in 2000 through 2001 under a state-issued ROD. The remedial action consisted of soil treatment or disposal, a vertical sheet pile wall (Waterloo barrier) around the former MGP site, a low-permeability geosynthetic cover, and a low-flow biosparge groundwater system.

Since 2007, EPA has taken the lead on CERCLA response activities for the WPSC Campmarina MGP Site. On January 27, 2007, EPA entered into an Administrative Settlement Agreement and Order on Consent with WPSC to perform a Remedial Investigation (RI) and Feasibility Study (FS) at the site. The RI Report for the River OU was finalized on July 21, 2009. Results from the RI documented the presence of PAHs in multiple samples in NAPL form in soils and sediment at or near the surface within the River OU. Given the imminent implementation of cleanup activities in the portion of the river near the Campmarina MGP Site that were being conducted as part of the Sheboygan River and Harbor Superfund Site PCB cleanup during the summer of 2011, and the high likelihood that those cleanup activities could disturb and release PAHs from the River OU of the Campmarina Site, EPA determined that there was an imminent and substantial threat to human health and the environment. On June 23, 2011, EPA entered into an Administrative Settlement Agreement and Order with WPSC to implement a time-critical removal action at the River OU of the WPSC Campmarina Site in order to mitigate those threats and prevent mobilization of the PAH contaminants during the implementation of the Sheboygan River and Harbor cleanup.

Community Participation

EPA and the Wisconsin Department of Natural Resources (WDNR) provided information to the public regarding the cleanup of the WPSC Campmarina MGP Site through public meetings, the Administrative Record file for the site, the site information repository maintained at the Mead Public Library, and announcements published in the Sheboygan Press. The RI Report for the River OU at the WPSC Campmarina Site was released to the public for review in July 2009. A

Proposed Plan for the River OU was issued on July 18, 2012 and the public comment period took place from July 18 through August 17, 2012. A public meeting was held at the Mead Public Library on August 8, 2012 to present EPA's proposed action for the River OU and accept comments.

Scope and Role of Operable Unit or Response Action

This action for the River OU will be the first of two remedial decisions for the WPSC Campmarina Site and addresses river sediment contamination. There was an earlier cleanup implemented at the Upland OU of the WPSC Campmarina Site, conducted under state authorities and state oversight, that addressed the soil and groundwater contamination at the former MGP facility. EPA has initiated a review of the actions implemented at the Upland OU to evaluate whether the risks associated with soil and groundwater have been properly addressed. As part of EPA's ongoing review of the Upland OU, monitoring data has shown that contamination in groundwater and soils at the Upland OU is not migrating to the river because of the actions implemented at the Upland OU, and EPA does not anticipate recontamination of the Sheboygan River from the Upland OU. Institutional controls still need to be implemented at the Upland OU, however, to restrict land and/or groundwater use and to protect the remedy components at the Upland OU. The State of Wisconsin intends to work with WPSC to ensure that appropriate institutional controls are put in place. When EPA's evaluation of the Upland OU is complete, EPA will issue a Proposed Plan and a Record of Decision to select a final remedy for the Upland OU.

Site Characteristics

Geologic/ Hydrogeologic Setting

Near surface geology of Sheboygan County consists of unconsolidated glacial drift comprised of unsorted till as ground and end moraines, outwash as sorted and stratified sand and gravel, and glacial lake deposits as organic materials and stratified clays, silt and sand. Low permeable soils are indicative of the high clayey tills and lake bed deposits which blanket the majority of Sheboygan County. Moderate and high permeable soils are typically associated with the less clayey till, outwash and end moraine. The glacial drift is Pleistocene to Recent in age and ranges in thickness from 50 to 200 feet.

Regionally, unconsolidated deposits in the area are generally less than one hundred feet thick. Unconsolidated deposits in the area range in thickness from approximately 50 to 95 feet based on available logs for wells within approximately one-half mile of the site.

Bedrock geology beneath the glacial drift consists of Silurian and Ordovician aged sedimentary dolomite, shale and sandstone, and Cambrian sandstones overlying Precambrian crystalline rock. The Silurian aged dolomite is generally undifferentiated and comprised predominantly of the Niagara dolomite. This dolomite is fine to medium grained containing sandy chert nodules. These dolomites lie approximately 100 feet below ground surface (bgs) in the Sheboygan County area and are approximately 750 feet thick.

Three aquifer systems exist beneath the site area and are (from shallowest to deepest): the sand and gravel, the Niagara, and the sandstone. A description of these units is presented below.

The sand and gravel aquifer in the site area consists of buried highly permeable glacial sand and gravel and is most significant where thicknesses are greater than 50 feet. Local glacial sands and gravel may yield significant amounts of water for local use. Thicknesses range from 0 to 300 feet. The top of this aquifer ranges from 0 to 140 feet bgs.

The Niagara aquifer is the principal aquifer overlying the Maquoketa shale and consists of Silurian aged dolomites approximately 300 feet thick. The majority of the aquifer is under artesian conditions due to the overlying confining clayey till. In areas where the clayey till is not present, the aquifer is hydraulically connected with the overlying sand and gravel aquifer. The main source of recharge for the Niagara aquifer is from infiltration through the sand and gravel aquifer or through the overlying glacial outwash and till. Natural discharge occurs into Lake Michigan, nearby rivers and through wells. The Niagara aquifer is used for local domestic wells.

The sandstone aquifer is approximately 600 feet thick beneath Sheboygan County and includes Ordovician and Cambrian units beneath the confining Maquoketa shale and above the Precambrian crystalline rock. Local use of the sandstone aquifer for drinking water is low to moderate.

Surficial sediments in the Sheboygan River are dominated by fine-grained materials with varying amounts of organic material. These soft/loose sediments are organic silt/clay to organic sand deposits. Sandy deposits are common in the upstream portions of the investigation area. The soft/loose sediments are organic silt/clay to organic sand deposits that overlie silt and clay soils. The RI activities at the site found that the soft/loose sediments ranged in thickness from approximately 5 to 89 inches. In some areas, the soft sediment was overlain by 5 to 18 inches of loose, well-graded medium sand. Much of this sand was likely deposited during regional flooding that occurred in June 2008. The soft/loose sediment layer was encountered from sample location BKG-6 at the upstream end of the investigation area, downstream to the last transect sampled (T16) located approximately 800 feet downstream of the Pennsylvania Avenue Bridge.

Upstream of the BKG-6 sample location, the majority of the river bed is composed of coarse sand and gravel which could not be penetrated with the vibrocore drilling equipment.

Underlying the soft/loose sediments are soils, generally comprised of clay and silt with varying amounts of sand and gravel (referred to as parent material). A laterally continuous layer of clay, interpreted as glacial diamicton, underlies the parent material and upland soils.

Flow in the shallow groundwater is generally to the west-southwest, mimicking ground surface contours with a general flow direction toward the Sheboygan River. As part of the state-mandated Upland OU remedial action, a Waterloo® barrier system was installed to provide a barrier with a hydraulic conductivity of 1×10^{-7} cm/sec or less. Therefore, localized contaminated shallow groundwater does not discharge directly to the Sheboygan River or the deeper Niagara aquifer.

Based on the United States Geologic Survey Sheboygan North Quadrangle, photo revised 1973, relief within one mile of the site is approximately 95 feet, ranging from approximately 580 feet mean sea level (msl) at Lake Michigan to approximately 675 feet msl northwest of the site in the City of Sheboygan. The low water datum for Lake Michigan at Sheboygan is 578 feet msl.

The ground surface elevation for the majority of existing site groundwater monitoring wells ranges between elevation 588 and 591. The Upland OU slopes downward from Water Street to the Sheboygan River. The elevation of the Sheboygan River adjacent to the Upland OU varies depending on seasonal fluctuations and the level of Lake Michigan.

The Sheboygan River is classified a Class C surface water by the WDNR. Class C surface waters are not suitable as drinking water sources; however, they are suitable for fishing and fish propagation. Class C waters are also designated for primary (e.g., swimming) and secondary (e.g., boating) contact recreation. The River OU is within a portion of the Sheboygan River classified as a warm water sport fish (WWSF) community. A WWSF community includes surface waters capable of supporting a community of warm water sport fish or serving as a spawning area for warm water sport fish.

The Sheboygan River drains 427 square miles, with its headwaters located in Fond du Lac County. Near Lake Michigan, the Sheboygan River is a gaining stream that receives groundwater and surface water from the Sheboygan area and discharges into Lake Michigan. Near the site, the river varies in width from approximately 180 feet on either the east or west side of Boat Island to 300 feet just upstream of Boat Island. Boat Island is in the approximate center of the river resulting in an east and a west channel adjacent to the Upland OU. A gauging station active from October 1993 through September 1995 recorded an average flow rate of 177 cubic feet per second at the mouth of the river (approximately one mile downstream from the Upland OU).

The river bed elevation within the River OU ranges from approximately elevation 569 to 577 based on the 2008 RI sediment sampling data. Water depths within the River OU ranged from approximately 1.5 to 9.5 feet at the time. The river water elevation, measured from the site staff gauge during RI sediment poling, ranged from elevation 578.4 to 578.8.

Flow of the Sheboygan River is generally easterly, toward Lake Michigan, but southerly past the site, and is controlled by upstream dams located at Sheboygan Falls and Kohler.

EPA's May 2000 Record of Decision for the Sheboygan River and Harbor Superfund Site indicated that boat propeller wash may cause localized scour of up to 1 foot of sediment in water 5 feet or more in depth, based on historic observations of bathymetry and hydrodynamic modeling. Additionally, EPA estimated that localized scour from boat propeller wash would be no more than 2 feet in water depths less than 5 feet deep.

Investigation Results

Beginning in 1987, Blasland, Bouck & Lee Inc. (BBL) conducted sediment sampling for PCBs, volatile organic compounds, PAHs, and metals as part of the Sheboygan River and Harbor remedial investigation. Fifteen samples were collected along the length of the river, with 10 samples collected upstream of the Pennsylvania Avenue Bridge and 5 samples downstream of the bridge.

A number of sediment samples were collected near or just downstream of the MGP site. Three samples had oil or high concentrations of PAHs. One of the samples was collected near the downstream end of Boat Island and the sediment was described as "oil saturated" from 2 to 6 feet below the sediment surface. Two additional sediment samples were collected immediately downstream of the Pennsylvania Avenue Bridge. One was described as "oil saturated" from 4 to 6 feet below the sediment surface; however, none of these samples were analyzed for PAHs. Sample H-20 was described as "oil saturated" from 4 to 16 feet below the sediment surface and had a total PAH concentration of 70 ppm in the 2 to 4 foot sediment sample. BBL made no mention of elevated PAHs downstream of sample location H-20, and no mention was made of oil-saturated sediments for samples R-99 and R-101, collected on the west side of Boat Island, opposite the former MGP.

In 1993, river sediment sampling was performed for the Wisconsin Department of Transportation (WDOT) construction project on the Eighth Street Bridge. The bridge is located approximately 3,000 feet downstream of the MGP site. PAHs were found in the sediments around the Eighth Street Bridge in concentrations ranging from 5 to 97 ppm in the top 2 feet of sediment.

In February 1995, WDNR collected one sediment sample within the River OU, approximately 20 to 30 feet from the shoreline, close to the downstream end of Boat Island. This sample contained apparent coal tar and had reported PAH concentrations greater than 3,000 ppm.

WPSC performed preliminary sediment investigations in 1995 and 1996. Results are detailed in the Sediment Investigation Report (Natural Resource Technology, November 1998), which is part of the Administrative Record for this site. Sediment sampling focused on identifying the preliminary nature and extent of MGP residuals in river sediments or natural soil (parent material) underlying the Sheboygan River. Sediment/soil samples were collected from as deep as 10.5 feet below the bottom of the river, although in some locations parent materials were encountered beneath the soft sediments, and this material was also sampled.

EPA and WPSC entered into an Administrative Settlement Agreement and Order on Consent in 2007 that required WPSC to conduct a remedial investigation and feasibility study for both OUs of the WPSC Campmarina Site. The RI Report for the River OU, that addressed the PAH impacts on the Sheboygan River, was finalized on July 21, 2009. The FS Report for the River OU was never finalized, for reasons discussed later in this ROD. Both the RI Report and the Draft FS Report for the River OU are part of the Administrative Record for this site.

During the RI, WPSC took visual observations of sediment borings and MGP residuals using the NAPL standard descriptors summarized in Table 1.

Table 1 – NAPL Standard Descriptions	
Descriptive Term	Definition
No Visible Evidence	No visible evidence of oil on soil or sediment sample.
Sheen	Any visible sheen in the water on soil or sediment particles or the core.
Staining	Visible brown or black staining in soil or sediment; can be visible as mottling or in bands; typically associated with fine grained soil or sediment.
Coating	Visible brown or black oil coating soil or sediment particles; typically associated with coarse-grained soil or sediment such as coarse sand, gravels, and cobbles.
Oil Wetted	Visible brown or black oil wetting the soil or sediment sample; oil appears as a liquid and is not held by soil or sediment grains.

The occurrence of MGP residuals was documented on sediment logs (Appendix F of the 2009 RI Report). The areas depicting MGP residuals were interpolated based on the residuals observed in surrounding borings and professional judgment. Where present, MGP residuals were most often observed in the form of staining on soft sediments, and were coincident with elevated concentrations of PAHs. Staining was also observed in sediment borings with concentrations at or below the ambient concentration and may not be attributable to MGP residuals. The maximum total PAH concentration of 22,310 ppm occurred at the base of boring T06A (at the 6.3-7.4 foot (ft) interval). In addition, boring T08A had a maximum PAH concentration of 7,872 ppm in the 2.7-3.8 ft interval and boring T09A had a maximum PAH concentration of 6,522 ppm in the 0.5-1.5 ft interval. Figure 2 in Appendix A shows the locations of these borings. EPA's Great Lakes National Program Office (GLNPO) conducted a sampling effort during the summer of 2010 and found the following maximum PAH concentrations with visual observations of NAPL in the Sheboygan River within the site area: sample SD-086 had a PAH concentration of 7,690 ppm at the 7-8 ft interval, SD-086 had a maximum PAH concentration of 817 ppm at the 1-3.5 ft interval, and SD-079 had a maximum PAH concentration of 408 ppm at the 5-7 ft interval. The approximate locations of these GLNPO samples are noted on Figure 2.

Site Contaminants of Concern

The primary contaminants of concern (COCs) associated with the site are PAHs, including high concentrations of PAHs in the form of NAPL. The PAHs and NAPL originated from the former MGP. PCBs were identified within the River OU boundaries but the PCBs originated from other

sources, including the former Tecumseh die-casting operations located many miles upriver from the site, and are being addressed as part of the Sheboygan River and Harbor Site.

The highest sediment PAH concentrations and most abundant NAPL in the form of oil-coated/oil-wetted sediment were adjacent to the former MGP, at the eastern shore of the Sheboygan River. To address these high concentrations, EPA and WPSC entered into an Administrative Order on Consent (AOC) in June 2011 for a time-critical removal action, which is discussed in more detail below. Approximately 550 feet of the shoreline and 3 acres of the river were addressed under the TCRA. Toxic Substances Control Act (TSCA)-level PCB sediment (>50 ppm) was also located in this area. The concentrations and distributions of COCs were used as the basis for the removal action cleanup design, including the delineation of the dredge areas and the dredge depths.

Time-Critical Removal Action

In June 2011, WPSC entered into an AOC with EPA to conduct a TCRA. Mobilization activities started on June 20, 2011. The TCRA addressed PAH-contaminated sediment in the Sheboygan River near Boat Island. EPA required this cleanup in order to prevent the release and movement of PAHs from the Campmarina MGP Site as a result of the ongoing PCB cleanup of the nearby Sheboygan River and Harbor Site. The TCRA required that PCB-, PAH-, and NAPL-impacted sediments underneath the former MGP shoreline and in the Sheboygan River be mechanically removed. PCB-impacted sediments were defined by grids consistent with the Sheboygan River and Harbor Site cleanup plan. Several PCB grids contained TSCA-level PCBs. The responsible party for the PCB site is handling the TSCA-level PCB sediments contamination separately from other sediments. For NAPL, the TCRA goal was to remove all NAPL material to the extent practicable, with visual confirmation. For river sediments, the TCRA goal was to remove all sediments with a PAH concentration greater than or equal to 45 ppm within the top 2.5 feet of the sediment surface. The 45 ppm cleanup number was selected in order to address ecological risks at the River OU, based on the results of site-specific toxicity testing. As discussed in the "Site Risks" section of this ROD, moderate toxic effects to benthic organisms were evident at PAH concentrations of 45 ppm and above. The required sediment removal depth of 2.5 feet was based on the assumptions used for the cleanup action at the Sheboygan River and Harbor Superfund Site, which estimated a maximum scour of 2 feet due to boat propeller wash in areas with water depths less than five feet; an additional 0.5 ft was added for protectiveness.

In addition to the TCRA goals for NAPL and sediments, the AOC required WPSC to place clean cover on areas in the river where, after removing the top 2.5 feet, the PAH sediment concentration still exceeded 45 ppm at the completion of the TCRA dredging work. The TCRA anticipated that if 2.5 feet of sediment were removed from shallow areas and the underlying sediment concentration exceeded 45 ppm, then 2.5 feet of clean cover would be placed over those areas.¹ Placing clean cover materials would serve two purposes: (1) it would provide clean

¹ In areas with water depths greater than five feet, EPA's May 2000 ROD for the Sheboygan River and Harbor Site estimated that the potential for scour from boat propeller wash would be limited to the top foot of sediments. Therefore, less cover thickness would be required in deeper areas of the river to protect the underlying contamination from being exposed due to scour.

materials for the ecological receptors in the biologically active zone in the top six inches of sediment, and (2) it would provide protection from the underlying contaminated sediments being uncovered due to boat propeller wash.

Due to the fact that EPA's Great Lakes National Program Office was planning to implement a Great Lakes Legacy Act project to address beneficial use impairments for the Sheboygan River Area of Concern, with additional dredging work slated for the same areas being addressed by the TCRA, EPA did not require WPSC to cover the areas that still exceeded 45 ppm at the end of the TCRA dredging, pending completion of the GLLA project. This approach was taken in order to allow the GLLA project to proceed without the added effort of removing clean cover materials that had just recently been placed.

PAH- and NAPL-impacted sediment areas were separated into dredge management units (DMUs) based upon data from the RI. Each DMU had predetermined dredge outlines and required removal depths based on measurements done at the time of the RI. PAH DMUs were considered complete upon achieving the removal elevation in at least 90% of the DMU. NAPL DMUs were considered complete once there was no undisturbed NAPL visually remaining in the DMU, or less than 6 inches of disturbed (generated from dredging) NAPL residuals remaining.

Due to the potential for NAPL and NAPL-impacted sediments migrating downstream during removal operations, a temporary sheet pile cofferdam was installed. The cofferdam was comprised of two segments: one upstream of the removal area and one downstream, with the removal area also contained by Boat Island.

A subsurface containment system comprised of a Waterloo sheet pile barrier and geosynthetic cover was present along part of the shoreline in the Upland OU at the site (Appendix A - Figure 3). This system was constructed during previous state-mandated remedial activities for the Upland OU. NAPL-impacted sediments were present along the Waterloo Barrier up to 18 feet below the top of the sheet pile. The Waterloo Barrier was not designed for unbalanced earth pressures that the removal of the NAPL-impacted sediment adjacent to it would cause. Consequently, a system of buttress piles and wales was designed and installed during the TCRA to provide temporary support for the Waterloo Barrier as the NAPL-impacted soil and sediment adjacent to it was removed.

Ground pressure restrictions from construction equipment were imposed in the area of the former upland remedy to prevent damage to the geosynthetic cover. The removal action contractor deployed timber matting in work areas that traversed the geosynthetic cover to meet these restrictions.

Once removed, the impacted sediments were transported to a stabilization pad constructed in the upland support area where they were mixed with a stabilization agent to meet strength requirements imposed by the approved disposal facility for non-TSCA regulated sediments, the Veolia Hickory Meadows Landfill located in Hilbert, Wisconsin. TSCA-regulated PCB-contaminated sediments were disposed by Pollution Risk Services (a potentially responsible party at the Sheboygan River and Harbor Site) at Clean Harbors Lone Mountain Landfill located in Waynoka, Oklahoma.

Air sampling was conducted during the removal action to monitor exposure to COCs. WPSC's construction contractor monitored their construction workers for compliance with permissible exposure levels established by the Occupational Safety and Health Administration in addition to monitoring the site perimeter for fugitive emissions, dust, and odor, to measure public exposure off-site. Action levels were established for perimeter monitoring to ensure removal operations were conducted in a manner that minimized public exposure.

Dredging was mechanically performed with a long-reach excavator mounted on a barge. Dredgepak software was installed on the excavator to allow the operator to use a laptop and a Real Time Kinematic Global Positioning System to identify the excavator bucket positioning and elevation in each of the DMUs.

An environmental dredging bucket, comprised of a standard excavator bucket modified to have a hydraulically operated lid, was mounted on the dredge excavator to keep sediment from washing out of the bucket as it moved below the water surface. After dredged sediment was removed from the DMU with the bucket, it was placed into one of two roll-off boxes welded to a transport barge. When both boxes were filled, the transport barge was pushed to the offload area in the upland support area for unloading and transportation of the dredged sediments to the sediment stabilization pad. At the same time, another transport barge was mobilized to the dredge barge to allow dredging to continue.

The transport barges were off-loaded by a long-reach excavator on the shore in the upland support area. Sediment removed from the boxes was placed into the bed of an on-road dump truck. The truck transported the sediment to the stabilization pad. At the stabilization pad, front-end loaders and excavators mixed the dredged sediment with Calciment to reduce the water content by hydration, which also increased the shear strength of the sediment.

Upon completing a DMU, the dredging contractor conducted a Quality Assurance (QA) bathymetric survey to demonstrate compliance with the specified post-dredge elevations. Figure 4 shows the DMU areas. During dredging operations, oil booms were placed along the inside of the north and south cofferdams and along Boat Island. This was done to control and collect any NAPL that was released from the sediment during NAPL dredging, and to prevent this NAPL from impacting Boat Island or leaving the interlocks of the cofferdam. During the project, the dredging contractor would periodically collect floating NAPL from the water surface inside of the cofferdam with oil booms and pads to help with fugitive odors.

Post-dredge sediment sampling was performed following evaluation of the post-dredge bathymetric survey showing that the target elevation had been achieved in 90% or more of the DMU. Sediment sampling was performed in accordance with EPA-approved RI standard operating procedures (SOPs) using a push core sampler. Coordinates for sediment sample locations were randomly located within the DMUs. The actual sediment sample locations were recorded by the responsible party contractor with EPA's contractor oversight. Sediment cores were logged in accordance with the approved SOPs.

WPSC's contractor used 2 5/8-inch inside diameter, clear polycarbonate tubes for sediment sampling, cut to 30 inches in length. The sampling tubes were pushed two feet into the sediment, where possible. Sediment recovery in the tube was targeted to be a minimum of 75% of the push depth to be acceptable for sampling. When sediment recovery was less than 75% of the push depth, the core was saved and another tube was pushed. The additional tube was offset approximately two to five feet from the location of the first tube. Up to three attempts were made to obtain 75% or greater recovery. If 75% or greater recovery was not achieved, the sample having the highest recovery was selected for sampling.

The objective of post-dredge sampling in the areas where PAH dredging was completed was to document the residual PAHs in the new surface sediment as well as the concentration of any undredged PAHs. A total of five PAH sediment cores from the NAPL DMUs were collected from inside the temporary cofferdam. Each two-foot core was subdivided into a 0- to 6-inch sample and a 6- to 24-inch sample. Sample intervals were composited and submitted to a laboratory for analysis of PCBs and PAHs. Post-dredge sampling in the NAPL DMUs was conducted to visually confirm that there was no undisturbed NAPL remaining in the DMU and to characterize the remaining PAH concentrations following removal of the NAPL. One to two sediment cores were collected in each of the NAPL dredge DMUs. Each core was photographed and observations of NAPL were noted in the sampling logs. EPA's oversight contractor was present during all sampling activities to ensure that observations for NAPL were accurate and photographic documentation of the visual cores was collected and included in the TCRA completion report. Each core was subdivided into a 0- to 6-inch sample and a 6- to 24-inch sample. Sample intervals were composited and submitted to the laboratory for analysis of PAHs to document PAH residuals as well as concentrations remaining in the underlying sediment.

As noted above, the TCRA specifications called for clean backfill to be placed in dredged areas where analytical results from post-dredge QA confirmation samples exceeded the cleanup goal of 45 ppm total PAHs. However, during the course of the project, EPA's Superfund program decided that backfill placement was not necessary at that time due to plans for additional dredging in 2012 under a GLLA dredging project to remove additional PCB- and PAH-impacted sediments from the river. EPA's Superfund and GLNPO programs continue to closely coordinate and share data, and EPA may still require WPSC to place the appropriate thickness of clean cover materials if necessary as part of the TCRA.

During the TCRA, WPSC mechanically removed 6,910 cubic yards of PAH-contaminated sediment that exceeded the site-specific 45 ppm total PAH cleanup number within the top 2.5 feet of river sediment. WPSC also removed a total of 14,789 cubic yards of NAPL, which was considered principal threat waste².

Laboratory analytical results for all the final sediment core samples are summarized in Table 2 in Appendix B. Figures 5, 6, 7, and 8 in Appendix A show the locations of the sediment confirmation samples and visual core samples. As shown in Table 2 (Appendix B), there were

² Principal threat wastes are those source materials considered to be highly toxic or highly mobile that generally cannot be reliably contained, or would present a significant risk to human health or the environment should exposure occur. NAPL materials are generally considered to be principal threat wastes.

some locations within the River OU where PAH concentrations exceeded 45 ppm at the completion of the TCRA dredging work, including one location (Dredge Area NAPL5-1) where the post-dredge confirmation sample results are two orders of magnitude higher than 45 ppm throughout the 2-ft. sample interval. Although these concentrations are high, EPA's oversight contractor confirmed that all visual NAPL³ was removed from the River OU and at least the top 2.5 feet of sediments that exceeded 45 ppm were removed. In some cases (particularly Dredge Area NAPL5-1), significantly more than 2.5 feet of sediment were removed from the river, resulting in water depths at the completion of the TCRA dredging work significantly greater than 5 feet. All of the areas where the post-dredge confirmation sample results exceed 45 ppm would have been covered with the appropriate thickness of clean backfill, but were not covered pending completion of the GLLA project. If the areas that exceeded 45 ppm at the completion of the TCRA dredging work still exceed 45 ppm after completion of the GLLA dredging work, then the appropriate thickness of clean cover materials will be placed over the areas in accordance with the TCRA AOC.

Following completion of sediment removal, stabilization, and load-out activities during the TCRA, backfill was imported and placed to restore the shoreline. As noted above, no backfill was placed in the river sediment excavations because of the GLLA project scheduled for the summer and fall of 2012. After substantial completion of the TCRA project, demobilization activities started on December 21, 2011. Restoration of the upland support area used during the TCRA is scheduled for completion in the fall of 2012.

Current and Potential Future Site and Resource Uses

This ROD addresses only the River OU of the WPSC Campmarina MGP Site, and does not address the Upland OU. The Sheboygan River is classified as a Class C surface water by WDNR. Class C surface waters are not suitable as drinking water sources; however, they are suitable for fishing and fish propagation. Class C waters are also designated for primary (e.g., swimming) and secondary (e.g., boating) contact recreation.

The Sheboygan River is not used as a public water supply, but it drains into Lake Michigan which is used as a drinking water source by the City of Sheboygan and some other nearby municipalities. Swimming is not known to occur in the Sheboygan River in or near the WPSC Campmarina River OU, but boating does occur. Boat Island, located near the center of the River OU, is the location of the Sheboygan Outboard Club and contains seasonal docking for boats. The River OU is within a portion of the Sheboygan River classified as a warm water sport fish community. A WWSF community includes surface waters capable of supporting a community of warm water sport fish or serving as a spawning area for warm water sport fish.

The reasonably anticipated future uses of the Sheboygan River in the vicinity of the WPSC Campmarina MGP Site are the same as the current uses described above.

³ NAPL materials would be expected to have concentrations in the tens-of-thousands ppm range.

Although this ROD does not address the Upland OU, the current and future land and resource uses for that portion of the site are briefly discussed here. After WPSC completed the state-mandated remediation work at the former MGP facility (now called the Upland OU) in 2001, the City of Sheboygan redeveloped both Campmarina and the adjoining property to the south into a park, a condominium complex, and a river walk. The Upland OU is now within Riverside Park with landscaped lawn, recreational areas, seating, and sidewalks. The park footprint includes the former MGP property and abandoned right-of-ways for North Water Street, Center Street, and New York Avenue. The surrounding land use includes residential, recreational, and commercial/industrial buildings. Groundwater in the vicinity of the site is not used as a source of drinking water. The reasonably anticipated future land and resource uses are the same as the current uses.

A review of the Natural Heritage Inventory Database for Township 15 Range 23 North Section 23 was performed by Integrys Business Support (IBS). No federal or state threatened or endangered species or state species of special concern were identified during the review. A similar review of the state Wisconsin Historic Preservation Database, a resource for accessing archaeological and historical information, was performed by IBS. No archaeological sites were identified during the review.

Site Risks

The Baseline Risk Assessment (BLRA) in the 2009 RI Report focused on the River OU and did not evaluate the Upland OU. The BLRA consisted of a human health risk assessment (HHRA) and an ecological risk assessment (ERA).

The HHRA evaluated potential risks to people using the Sheboygan River while the ERA focused on evaluating risks to ecological receptors utilizing the Sheboygan River. The evaluation of Boat Island soil and Sheboygan River surface water was limited to a screening assessment due to the low levels of contaminants detected in each of these media.

An evaluation of ambient river sediment conditions was an important element of both the HHRA and ERA. Previous investigations of the Sheboygan River and Harbor Site, which overlays the footprint of the former MGP site, indicated that elevated concentrations of PCBs, PAHs, and metals existed upstream of the WPSC Campmarina Site and were unrelated to the former MGP activities. For this reason, it was important to characterize the ambient conditions to estimate where influence from the MGP began and ended and where conditions similar to ambient conditions occurred.

Statistical analysis of the ambient sediment data collected during the RI was examined to characterize the sediment quality upstream of the site. The river sediments contain PCBs associated with up-river sources. The risks associated with up-river sources and PCBs were assessed as part of the RI/FS for the Sheboygan River and Harbor Superfund Site and were used as the basis for EPA's May 2000 river-wide Record of Decision for the Sheboygan River and Harbor Site. PCBs are not associated with the MGP site and, while present in the site area due to downstream migration, they were not evaluated in the risk assessment for the Campmarina MGP Site. However, during the Campmarina RI, PCBs were measured in a subset of the sediment

samples collected in the river. These results were used to determine if PCBs might be a confounding factor in the interpretation of sediment toxicity tests and to provide information regarding the presence of PCBs adjacent to the former MGP. For example, in the ERA, the PCB sediment results were used as a covariate to explain any apparent additive effects to benthic invertebrates that may be caused by the presence of PCBs and PAHs together in the sediment samples.

The HHRA included a site-specific evaluation of potential exposure to MGP constituents in the sediment of the Sheboygan River. This assessment focused on areas where people could potentially wade and be in contact with affected sediments. The ERA incorporated site-specific sediment toxicity testing to evaluate the potential for the Sheboygan River sediment to affect benthic invertebrates that reside on or in the sediments. More details about the human health and ecological risk assessments are provided below.

Human Health Risk Assessment

To evaluate the potential risks to humans from MGP constituents, a HHRA was conducted using data collected during the RI. Specifically, three media were evaluated: *surface soils* on Boat Island, *surface water*, and *sediment* in the Sheboygan River. The results of this risk assessment should be considered in the context that EPA typically considers the cancer risk range from 1×10^{-6} to 1×10^{-4} as being acceptable. Cumulative cancer risks below 1×10^{-6} are generally below levels requiring further consideration. Cumulative cancer risk above 1×10^{-4} (i.e., above EPA's acceptable risk range) and non-cancer hazard indices greater than 1 generally need to be addressed. Additionally, a risk manager may decide that a risk level less than 1×10^{-4} is unacceptable due to site-specific circumstances.

Based on an evaluation of current and reasonably foreseeable future land use scenarios, the following receptors and exposure pathways were considered in the HHRA for the River OU:

Recreational Land Use – Visitor: exposure through incidental ingestion and dermal contact with surface soil on Boat Island and with surface water and sediment in the river.

Boat Island surface soil was not associated with calculated risks above 1×10^{-6} for the MGP-related constituents above ambient levels and would not pose a human health concern under current or reasonably foreseeable future land use.

The Sheboygan River surface water carcinogenic risk was estimated to be within EPA's acceptable risk range of 1×10^{-6} to 1×10^{-4} for human health risks related to MGP constituents.

Gas ebullition in areas of affected sediment may increase human health exposure through the presence of sheens on the water or the potential for release of volatiles into the air in the vicinity of where the gas reaches the surface of the water. The occurrence of gas ebullition is sporadic and was not quantified as part of the risk assessment, but the near-shore soil and sediment with NAPL, which could cause gas ebullition, were addressed as part of the time-critical removal action.

During the time-critical removal action, NAPL material, which was considered principal threat waste at the site, was removed to the extent practicable. Therefore, it was not necessary to quantify the mechanisms and level of risk associated with this pathway. Carcinogenic risk for the Sheboygan River sediment was estimated to be within EPA's acceptable risk range of 1×10^{-6} to 1×10^{-4} for human health risks related to MGP residuals under current or reasonably foreseeable future conditions.

Because most of the PAH contamination at the River OU was buried beneath cleaner layers of sediment, the current cancer risk (at the time the risk assessment was conducted) was estimated to be 8×10^{-6} , within the acceptable risk range. However, because the Sheboygan River and Harbor Superfund Site cleanup was scheduled to take place prior to implementing the WPSC Campmarina MGP Site remedial action, different assumptions were made in the HHRA. Based on this information, a cancer risk estimate was calculated for the *new* "existing" sediment surface (i.e., the new surface that would exist following required cleanup actions for the Sheboygan River and Harbor Site) and was found to be 2×10^{-5} . For non-cancer hazards, both the current and new "existing" sediment surface hazard index was calculated to be 0.003. The cancer risk for reasonably foreseeable future scenarios (i.e., taking into account flood scour events and propeller wash, which could expose deeper sediments) was also estimated to be 2×10^{-5} , and the non-cancer hazard index was estimated to be 0.01. As mentioned earlier, all NAPL-containing sediment was addressed and removed to the extent practicable as part of the time-critical removal action.

In summary, the current and reasonably foreseeable future scenarios did not result in unacceptable cancer risks or non-cancer hazards to humans.

Ecological Risk Assessment

An initial habitat assessment was performed in December 2007 as part of the RI/FS Work Plan activities. A follow-up site reconnaissance performed as part of the qualitative habitat assessment was completed in August 2008. The qualitative habitat assessment concluded that the River and Upland OUs do not provide sufficient habitat for populations of birds and small mammals. Additionally, the evaluation of small mammals and birds performed as part of the investigative tasks for the Sheboygan River and Harbor Superfund Site concluded that PAHs and metals (which are constituents associated with MGP residuals) did not pose a risk to these receptors.

Fish habitat (i.e., spawning grounds, foraging areas, etc.) adjacent to the former MGP was also evaluated in the qualitative habitat survey. Fish were not considered a primary ecological receptor due to:

- Limited cover for fish (i.e., lack of aquatic vegetation, deadfalls, etc.)
- Sandy silt texture of the substrate which provides minimal habitat for spawning
- Limited colonization of benthic invertebrates (i.e., food source for fish)
- Spatial extent of affected surface compared to the habitat required
- Mobility of fish

Based on the qualitative habitat assessment and comparison of surface water and sediment to screening benchmarks, the following ecological receptors and pathways were considered:

Benthic Invertebrates: exposure through incidental ingestion and dermal contact with sediment.

“Total-PAH” sediment benchmarks were considered to best represent the toxicity of the mixture of PAHs, which are known to cause narcotic effects on benthic invertebrates. The total-PAH sediment benchmarks were developed based on the sum of the PAH concentrations for a specific list of 13 PAHs. Comparisons were therefore made using the total concentration of the 13 PAHs listed in Table 3.

Table 3 – List of 13 PAHs Comprising Total PAHs	
Acenaphtene	Chrysene
Acenaphthylene	Fluoranthene
Anthracene	Fluorene
Benzo(a)anthracene	Naphthalene
Benzo(b)fluoranthene	Phenanthrene
Benzo(k)floranthene	Pyrene
Benzo(a)pyrene	

The screening evaluation for sediments included a comparison to ecological benchmarks and an evaluation of the ambient sediment quality of the river. A separate screening evaluation was performed for surface sediments (0-6 in.) and near-surface sediment (6-30 in.). The surface sediments represent the biologically active zone where ecological receptors may be exposed. The near-surface sediments represent a layer of sediment that is not currently accessible. The evaluation of near-surface sediments was performed to evaluate the potential risk associated with these sediments if they were exposed in the future due to the cleanup action at the Sheboygan Harbor and River Site or otherwise. Ecological screening sediment benchmarks were compared to the maximum analyte sediment concentration within each depth interval (surface and near-surface) and also to the average of the detected concentrations. The comparison to the average concentration of the detected values was used to better evaluate a more typical concentration to which ecological receptors would be exposed.

The comparison to screening level ecological benchmarks showed that there were a number of sediment sample locations that exceeded ecological screening values. Based on the surface and near-surface screening evaluations, total PAHs was the analyte group with the greatest number of exceedances of ecological screening levels, and was the main COPC requiring further ecological evaluation. The additional sediment evaluations included toxicity testing and prediction of total PAH bioavailability using EPA’s methods for deriving Equilibrium Partitioning Sediment Benchmarks (ESBs). The purpose of the toxicity testing was to provide a site-specific evaluation of the Sheboygan River sediments to determine if the levels of contaminants of potential concern (primarily PAHs) above generic ecological screening benchmarks would be toxic to sensitive ecological receptors (i.e., benthic invertebrates).

A subset of 23 near-surface sediment samples, 19 from within the River OU and 4 ambient samples upstream of the former MGP facility, were selected for sediment toxicity testing. The 19 investigative sediment samples covered the range of PAH concentrations specified in the RI/FS work plan ranging from 10 ppm to greater than 1,000 ppm total PAHs. Twenty-eight-day sediment toxicity tests with the freshwater amphipod *Hyalella azteca* were conducted on the subset of 23 samples. This freshwater amphipod is considered relatively sensitive to MGP-related constituents (i.e., PAHs) and thus is a reliable barometer of the health of benthic invertebrates. The sediments were also analyzed for chemical and physical characteristics, including 34-PAHs, volatile organic compounds, PCBs, inorganics, total organic carbon (TOC), and black carbon. The TOC and black carbon data were used with the 34-PAH data to estimate the bioavailability of the PAHs and predict whether the total PAH concentrations would be toxic to benthic invertebrates using EPA's equilibrium partitioning sediment benchmark (ESB) methodology.

Based on the results of the sediment toxicity testing (and ESB calculations), some of the sediment samples were clearly toxic to benthic invertebrates. Results of the sediment toxicity testing indicated that the driving analyte group that was causing toxicity to *Hyalella azteca* was PAHs, while there was no relationship with PCBs or metals. For this reason, the relationship between survival and growth and the total PAH concentrations was evaluated further to define zones of exposure and risk for benthic invertebrates.

Similar to the assumptions made in the HHRA, the ERA uses the assumption that the Sheboygan River and Harbor Superfund Site cleanup would proceed before the WPSC Campmarina MGP Site remedial action. For conditions existing prior to the Sheboygan River and Harbor Site PCB dredging, there were two surface sediment sample locations (i.e., within the top 6 inches of sediment) that were predicted to pose a risk to the survival of benthic invertebrates. Based on the post-PCB dredging scenario, there were a total of four surface sediment sample locations predicted to pose a risk to the survival of benthic invertebrates. These locations, which were situated along the eastern shoreline of the river, represented the "potential for exposure" zone. For near-surface sediments (considered to be sediments 6 to 30 inches deep), there were 13 sample locations that were predicted to pose a risk to the survival of benthic invertebrates based on the conditions existing prior to the PCB dredging, and the post-PCB dredging scenario was not significantly different. These locations were also situated along the eastern shoreline of the river and downstream of Boat Island.

Based on the results of the site-specific toxicity testing, there is a potential risk to sensitive aquatic receptors (i.e., benthic invertebrates) if near-surface sediment is exposed. The actual effects on the benthic invertebrate community would depend on the spatial extent of the near-surface sediments that become exposed and the respective concentrations.

The April 2007 Multi-Site Risk Assessment Framework for MGP sites describes the general procedures to evaluate the spatial extent of benthic community risks associated with contaminated sediments. The outcome of the assessment was used to define the following four risk zones: "potential for exposure to benthic population," "potential for low exposure to benthic population," "no significant risk to benthic population," and "ambient conditions." The zones

have both a spatial and vertical component and provide a context for the risk assessment, and focus evaluations on the delineation of the boundaries between zones.

Based on the information obtained from the toxicity testing that was conducted at the River OU, which showed that the PAH contamination posed risk to benthic invertebrates, several different risk zones were developed for the River OU. See Table 4 below for a description of the risk zones that were developed.

Table 4 – Risk Zones Based on Ecological Risk Assessment	
Note: The levels of PAHs found in specific areas of the Sheboygan River were divided into zones based on the concentration of PAHs (measured in parts per million) and the resulting degree of risk to benthic invertebrates.	
Zone	Description
Zone A	Pre-existing PAH contamination not attributable to Campmarina MGP operations (18 ppm and below).
Zone B	Minimal amount of risk posed by the PAH sediment contamination caused by Campmarina operations (18-45 ppm).
Zone C	Moderate amount of risk posed by the PAH sediment contamination caused by Campmarina operations (45-125 ppm).
Zone D	Definite risk posed by the PAH sediment contamination caused by Campmarina operations (125 ppm and above).
Zone E	PAH NAPL or PAH free product.

As noted in Table 4, the four risk zones at the River OU of the WPSC Campmarina Site are referred to as Zones A, B, C, and D. Additionally, the near-shore sediment along the eastern shoreline of the river, where spatially-connected NAPL was visually observed in the sediment, is referred to as Zone E.

Remedial Action Objectives

Remedial Action Objectives (RAOs) are general descriptions of the goals established for protecting human health and the environment, to be accomplished through remedial actions. RAOs identify the medium of concern, contaminants of concern, allowable risk levels, potential exposure routes, and potential receptors.

During the RI/FS, the following RAOs were identified for the River OU of the WPSC Campmarina MGP Site based on the summary of receptor risks and hazards for the exposure scenarios presented in the Baseline Risk Assessment.

Protection of Human Health RAOs

RAO 1 – Minimize dermal contact to, and incidental ingestion of, sediment with NAPL (coal tar), visually described as oil-coated or oil-wetted sediment (Zone E), under future exposure scenarios of shallow/wadable (0 to 3.5 feet) water.

Protection of Ecological Health RAOs

RAO 2 – Minimize exposure of benthic invertebrate populations to areas of sediment that exceed the 45 mg/kg PAH concentration (Zone C) in the biologically active zone (the top 6 inches of sediment).

RAO 3 – Minimize exposure of benthic invertebrate populations to sediment with NAPL (coal tar), visually described as oil-coated or oil-wetted sediment (Zone E), or to areas that exceed the 129 mg/kg PAH concentration (Zone D) in the biologically active zone (the top 6 inches of sediment).

Protection of Environment RAOs

RAO 4 – Mitigate the potential for releases from sediment with NAPL (coal tar), visually described as oil-coated or oil-wetted sediment (Zone E).

RAO 5 – Mitigate or eliminate the potential for resuspension of PAH-contaminated sediment in the water column due to boat propeller wash by removing contaminated sediment with PAH concentrations at or above 45 mg/kg (Zones C, D, and E) within the top 2.5 feet of sediment. (Note: This estimate of boat propeller wash is based on the assumptions used for the cleanup action at the Sheboygan River and Harbor Superfund Site, which estimated a maximum scour of 2 feet due to boat propeller wash in areas with water depths less than five feet. An additional 0.5 ft was added for additional protectiveness.)

As noted earlier, the draft FS Report (February 2010) for the River OU was never finalized because of the need to conduct a TCRA to ensure that PAH NAPL materials were not exposed and released during the Sheboygan River and Harbor cleanup. The draft FS Report, which is part of the Administrative Record, developed various remedial action alternatives designed to achieve the RAOs described above. Although a remedial action was not conducted at the River OU, the TCRA that was implemented has achieved – or will achieve upon placement of clean backfill materials that may still be needed after the GLLA dredging work is completed – all of the RAOs that were identified in the draft FS.

Summary of Rationale for Decision

The draft FS Report for the River OU had developed and evaluated several cleanup alternatives to address the risks posed by the PAH contamination. The cleanup actions evaluated in the draft FS were designed to address PAH sediment contamination exceeding 45 ppm within the top 2.5 feet of the sediment surface (Risk Zones C and D), as well as the principal threat PAH NAPL

materials (Risk Zone E). By implementing the TCRA, WPSC removed all of the PAH NAPL materials to the extent practicable as well as the top 2.5 feet of sediments in areas of the river where PAH concentrations were greater than or equal to 45 ppm. The TCRA will not be considered complete until (1) all final cover materials are placed in areas that exceeded 45 ppm at the completion of the TCRA dredging and that still exceed 45 ppm following the GLLA dredging, and (2) EPA approves the final removal action completion report.

Based on the actions that have been taken, or that will be taken before completion of the TCRA, EPA believes that the risks associated with the PAH contamination at the River OU of the WPSC Campmarina MGP Site have been adequately addressed. After the GLLA dredging work is completed, EPA will evaluate the remaining sediment concentrations in those areas of the river that exceeded 45 ppm at the completion of the TCRA dredging work. If those particular areas that exceeded 45 ppm no longer exceed 45 ppm at the completion of the GLLA dredging, then WPSC will not need to place clean cover materials over the areas addressed by the TCRA. However, under the TCRA, WPSC will be responsible for placing the appropriate thickness of clean cover materials over any of the areas that exceeded 45 ppm at the completion of the TCRA dredging that still exceed 45 ppm at the completion of the GLLA dredging.

In the event that clean cover materials are placed as part of the TCRA, this No Further Action ROD requires that periodic monitoring be conducted to ensure that the cover materials remain in place and are effective, to ensure continued protection of human health and the environment. WPSC will be required to perform bathymetry surveys on a yearly basis, or another frequency approved by EPA, to assess maintenance of the cover materials. If bathymetry measurements show potential scour of the cover materials, EPA may require PAH sample collection and analysis as part of the monitoring requirements. The monitoring program will be implemented to ensure that any cover materials required by the TCRA remain in place as well as ensuring that any needed covers are effective in containing any PAH contamination above 45 ppm.

In summary, the TCRA achieved, or will achieve at its completion, all of the remedial action objectives that had been identified for the River OU. Therefore, EPA believes that no further action (with periodic monitoring, if necessary) will be required at the River OU of the WPSC Campmarina MGP Site following completion of the TCRA.

Documentation of Significant Changes

There are no significant changes from the recommended alternative described in the Proposed Plan. However, EPA included additional language in the ROD clarifying that periodic monitoring must be conducted in the event that clean cover materials need to be placed as part of the TCRA over any underlying sediments that exceed the site-specific PAH cleanup number of 45 ppm. The monitoring program, if required, will be implemented to ensure that any cover materials required by the TCRA remain in place as well as ensuring that any needed covers are effective in containing any PAH contamination above 45 ppm.

PART III: RESPONSIVENESS SUMMARY

The Proposed Plan for the WPSC Campmarina Former MGP Site was released for public comment on July 18, 2012. Public comments were accepted by EPA until August 17, 2012, and a public meeting was held at the Mead Public Library on August 8, 2012 to describe the Proposed Plan, answer questions about the site, and to provide an opportunity for public comments on the Proposed Alternative. No comments were received at the public meeting. Three comments were provided in writing to EPA during the comment period, all from the U.S. Fish and Wildlife Service.

EPA is not required to reprint the comments of the commenter verbatim and may paraphrase where appropriate. In this responsiveness summary, EPA has included the original comments. However, persons wishing to see the full text of the comment should refer to the commenter's submittal to EPA, which has been included in the Administrative Record.

The comments EPA received are shown below in normal text and EPA's response is shown in italics.

Comment 1: Sand Cover Specifications and Post-TCRA Monitoring -- No information is provided in the Proposed Plan on the thickness of the cover or the type of material that will be used. Even if the actual physical placement cannot be done until the GLLA dredging is complete, this information is critical to evaluating the Proposed Plan, as different materials or thicknesses would have different degrees of effectiveness in containing buried contaminants. As described by GLNPO, the cover planned for the GLLA project will be 6 to 12 inches of sand. Assuming this is the same type of cover planned for Campmarina, this may be effective, but post-remedial monitoring would be needed to confirm its effectiveness, since groundwater upwelling and bioturbation of sediments by sediment-dwelling organisms, among other factors, are known to cause buried contamination to reach the surface. No monitoring of remedy success is mentioned in the Proposed Plan. Some data will be needed on which to base the Five-Year Review of the remedy, so monitoring should be added to the Proposed Plan.

Response: *The type of cover to be implemented in areas that may require cover would be about 12 to 30 inches of sand, which is similar to the requirement being considered by GLNPO. EPA agrees that monitoring of remedy success is important, so EPA has included language in the ROD requiring the development and implementation of a monitoring program to ensure that any cover materials required by the TCRA remain in place and are effective in containing any PAH contamination above 45 ppm. In the event that covers are required as part of the Superfund action at the site, such monitoring will allow EPA to evaluate the effectiveness of the remedy during future discretionary five-year reviews.*

Comment 2: Gaps in Sand Cover -- The Proposed Plan states that "cover materials [must be] placed in areas that exceeded 45 ppm at the completion of the TCRA dredging and that still exceed 45 ppm following the GLLA dredging." This appears to exclude areas that currently have buried contamination that will be exposed by the GLLA dredging. If that happens, who is responsible for placing cover in those areas? GLNPO is considering adding sand cover in the Campmarina area, depending on post-dredge conditions and ability to fund it, and Campmarina is to provide funding or in-kind contribution toward the sand cover in an amount equivalent to

what they would have had to do if the GLLA project were not taking place. To me, that sounds like it would not require Campmarina to provide anything for the areas where there is currently buried contamination that will be exposed by the GLLA dredging. If GLNPO does not have additional funds to cover this, whose responsibility is it?

Response: *If PAH contamination above 45 ppm becomes exposed as a result of the implementation of the GLLA project, it is not WPSC's responsibility to provide cover for such areas. Under Superfund, EPA can only require the responsible party (in this case, WPSC) to place cover materials on the surface areas that exceeded the 45 ppm cleanup goal at the time of the completion of the dredging activities associated with the TCRA. Superfund and GLNPO staff have discussed this issue and GLNPO staff are aware of the need to cover exposed areas at the completion of the GLLA project.*

Comment 3: Approach to Assessing Risk from Multiple Contaminant Sources -- The Proposed Plan states that fish were not considered as receptors for the contaminants at Campmarina, in part due to their mobility and the small spatial extent of Campmarina relative to the size of their habitat. But because the surrounding habitat is also contaminated, fish have little opportunity to escape contamination, and therefore NOAA would still consider fish to be receptors for the contaminants at Campmarina. In general, on rivers with multiple sources of contamination, we cannot dismiss individual sources on the basis that fish can swim from one contaminated area to another. On the contrary, it would be more reasonable to consider the cumulative exposure that the fish receive and evaluate the combined effects of PCBs and PAHs. It is presumably too late to change this aspect of EPA's approach to risk assessment at Campmarina, but I recommend a cumulative approach to risk assessment on future sites.

Response: *Risks associated with other sources not related to the Campmarina MGP Site were considered as part of the evaluation of the Sheboygan River and Harbor Superfund Site, which overlaps the Campmarina MGP Site. Therefore, WPSC was required to only consider risks associated with PAH contamination associated with the Campmarina Site.*

Fish are considered an ecological receptor that may be exposed to COCs through contact with sediment and water and through incidental ingestion of sediment and/or ingestion of food. In addition, easily biodegradable compounds, such as PAHs and chlorinated phenols, do not tend to accumulate in fish tissues in quantities that reflect the exposure. The Sheboygan River is designated as a WWSF community. A variety of fish species may be present in the Sheboygan River, therefore fish were considered a potential ecological receptor. To some degree, risks to fish are evaluated by considering risks to their prey base, the benthic invertebrates that live on or in the sediments. This accounts for a key aspect of sustaining local fish populations, namely the sustainability of their food. It also provides insight into whether sediments might or might not be toxic not only to invertebrates but also to individual fish that reside in these same locations. A major difference is that the invertebrates are largely restricted to specific locations while the fish can swim away and utilize a much larger area as habitat. Therefore, the exposure of individual fish is likely to be less than the exposure of individual benthic organisms. This supported a focus on the benthic invertebrates as a means for evaluating risks to aquatic receptors. Therefore, as part of the site-specific risk assessment, the need for a more detailed evaluation of fish was assessed using a habitat survey and other supporting information. As part of the August 2008 site reconnaissance, a qualitative biological survey of fish habitat was

performed within the River OU. The qualitative habitat survey evaluated whether fish habitat existed (e.g., spawning grounds, foraging areas, etc.) in the investigation area. This included observations of the amount of and quality of fish habitat within the River OU. The survey involved observations of the amount of fish forage (e.g., benthic invertebrate density in bottom substrate), and cover for fish as depicted by bottom structure and quality and quantity of riparian vegetation along the banks of the River OU. Based on this evaluation, the fish habitat in the River OU did not appear to be especially important or unique such that a more detailed evaluation was considered warranted. This was based on the following observations:

- There was limited cover for fish because of lack of aquatic vegetation, deadfalls, and the presence of engineered barriers along much of the shoreline (i.e., sheet pile walls).*
- The bottom substrate was primarily a sandy silt texture, which provides minimal habitat for spawning, cover for fish, and provides for limited colonization of some benthic invertebrates because it is a less stable substrate than cobble or boulder substrate which can support a wider diversity of benthic invertebrates (i.e., an important food source for fish).*
- The numbers of benthic invertebrates available as a food base for fish were low. These observations were consistent at both stations sampled upstream and adjacent to the former MGP facility; the low number of organisms appeared unrelated to former site activities.*

Based in part on these observations, fish were not considered primary ecological receptors in the ERA because of the limited fish habitat within the River OU. The information on fish habitat quality collected during the RI, along with the nature of the chemicals detected in surface sediment in the River OU, was used to qualitatively address risks to fish in the ERA.


APPENDIX A – Figures 2 through 8


Figure 2 – Aerial Image Showing WPSC Campmarina Sample Locations



The map is a technical site plan for a waterfront development. It shows the intersection of several streets: New York Avenue, 10th Street, Wisconsin Avenue, and S. Water Street. The Sheboygan River flows through the area, with a 'PILE SUPPORTED PIER EXTENSION' and 'BIOSPARGE SYSTEM ENCLOSURE' located near the riverbank. A 'WATERLOO CONTAINMENT BARRIER' is shown separating the river from the land. The plan includes various recreational and utility areas: a 'VOLLEYBALL COURT', 'JUNGLE GYM AREA', 'SHED', 'BOAT ISLAND', 'OUTBOARD CLUB BOATHOUSE', and 'SHEBOYGAN OUTBOARD CLUB'. There are also 'PROPOSED BUILDING' and 'EXISTING BUILDING' footprints, along with 'PARKING' areas. Topographical features are indicated by contour lines with elevations ranging from 570 to 580 feet. Landscaping elements like 'GRASS', 'CONCRETE', and 'RIP RAP' are also labeled. A north arrow is positioned in the bottom left corner of the map.

Figure 4 – WPSC Campmarina Time-Critical Removal NAPL and PAH DMUs

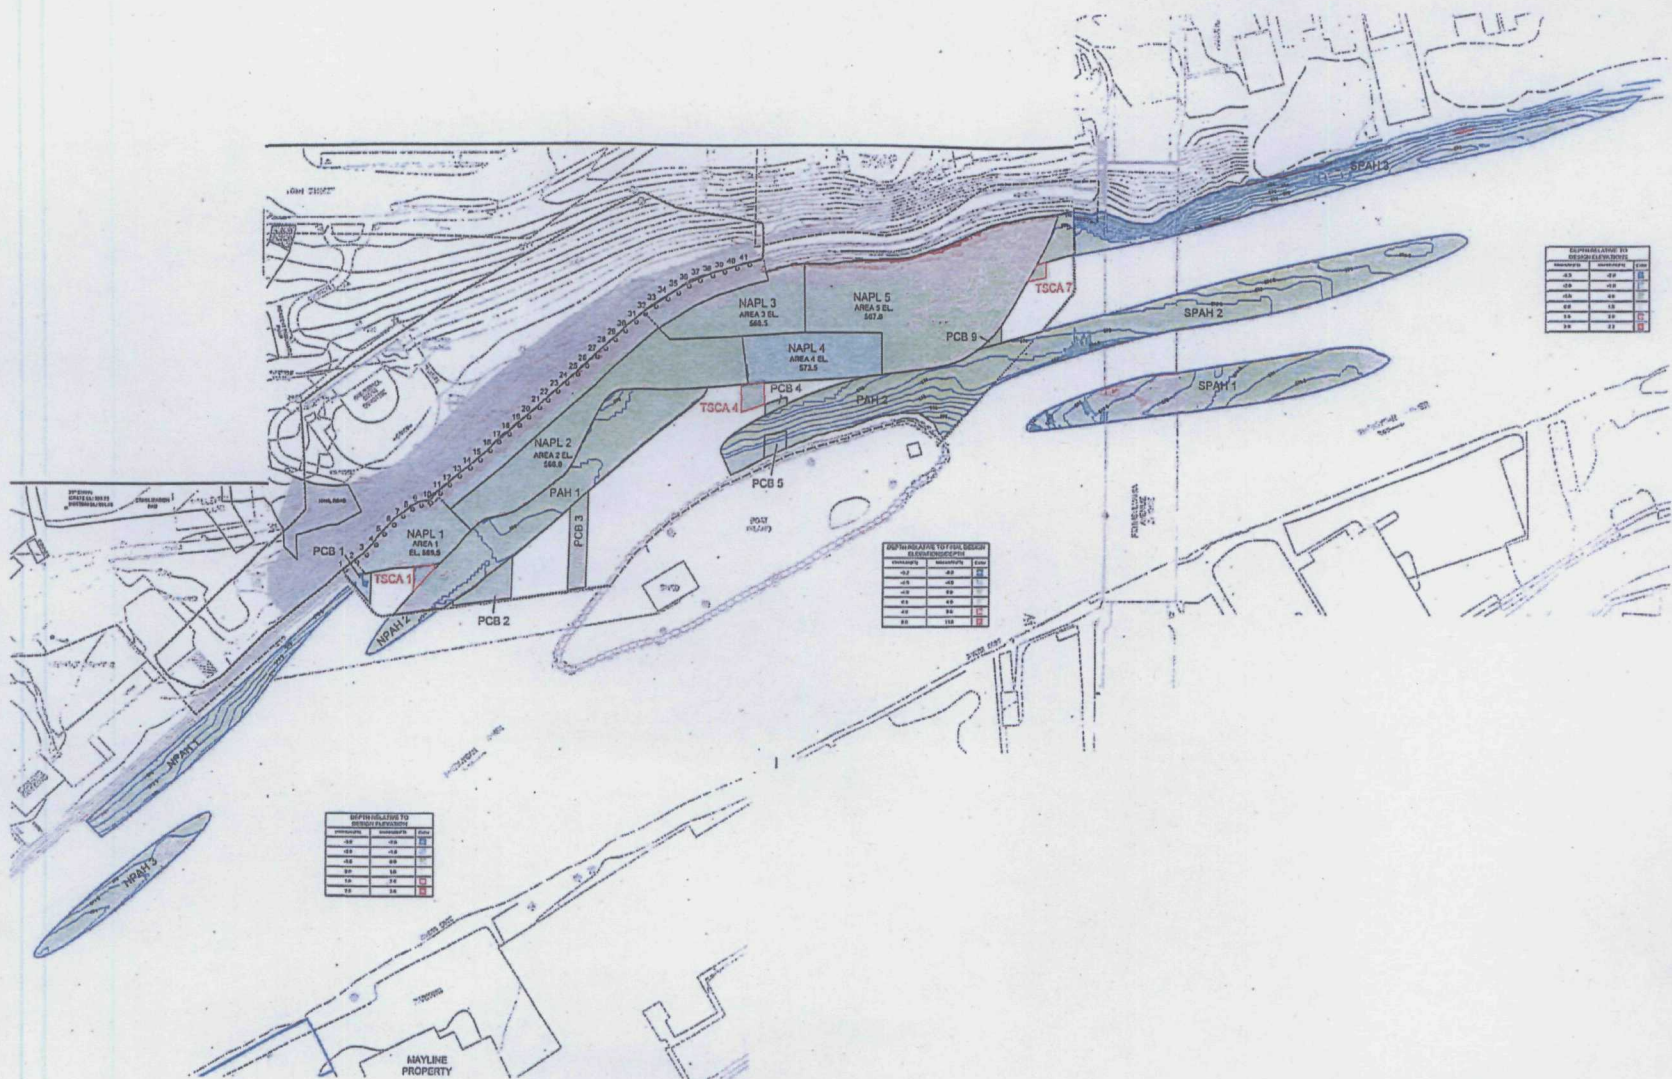

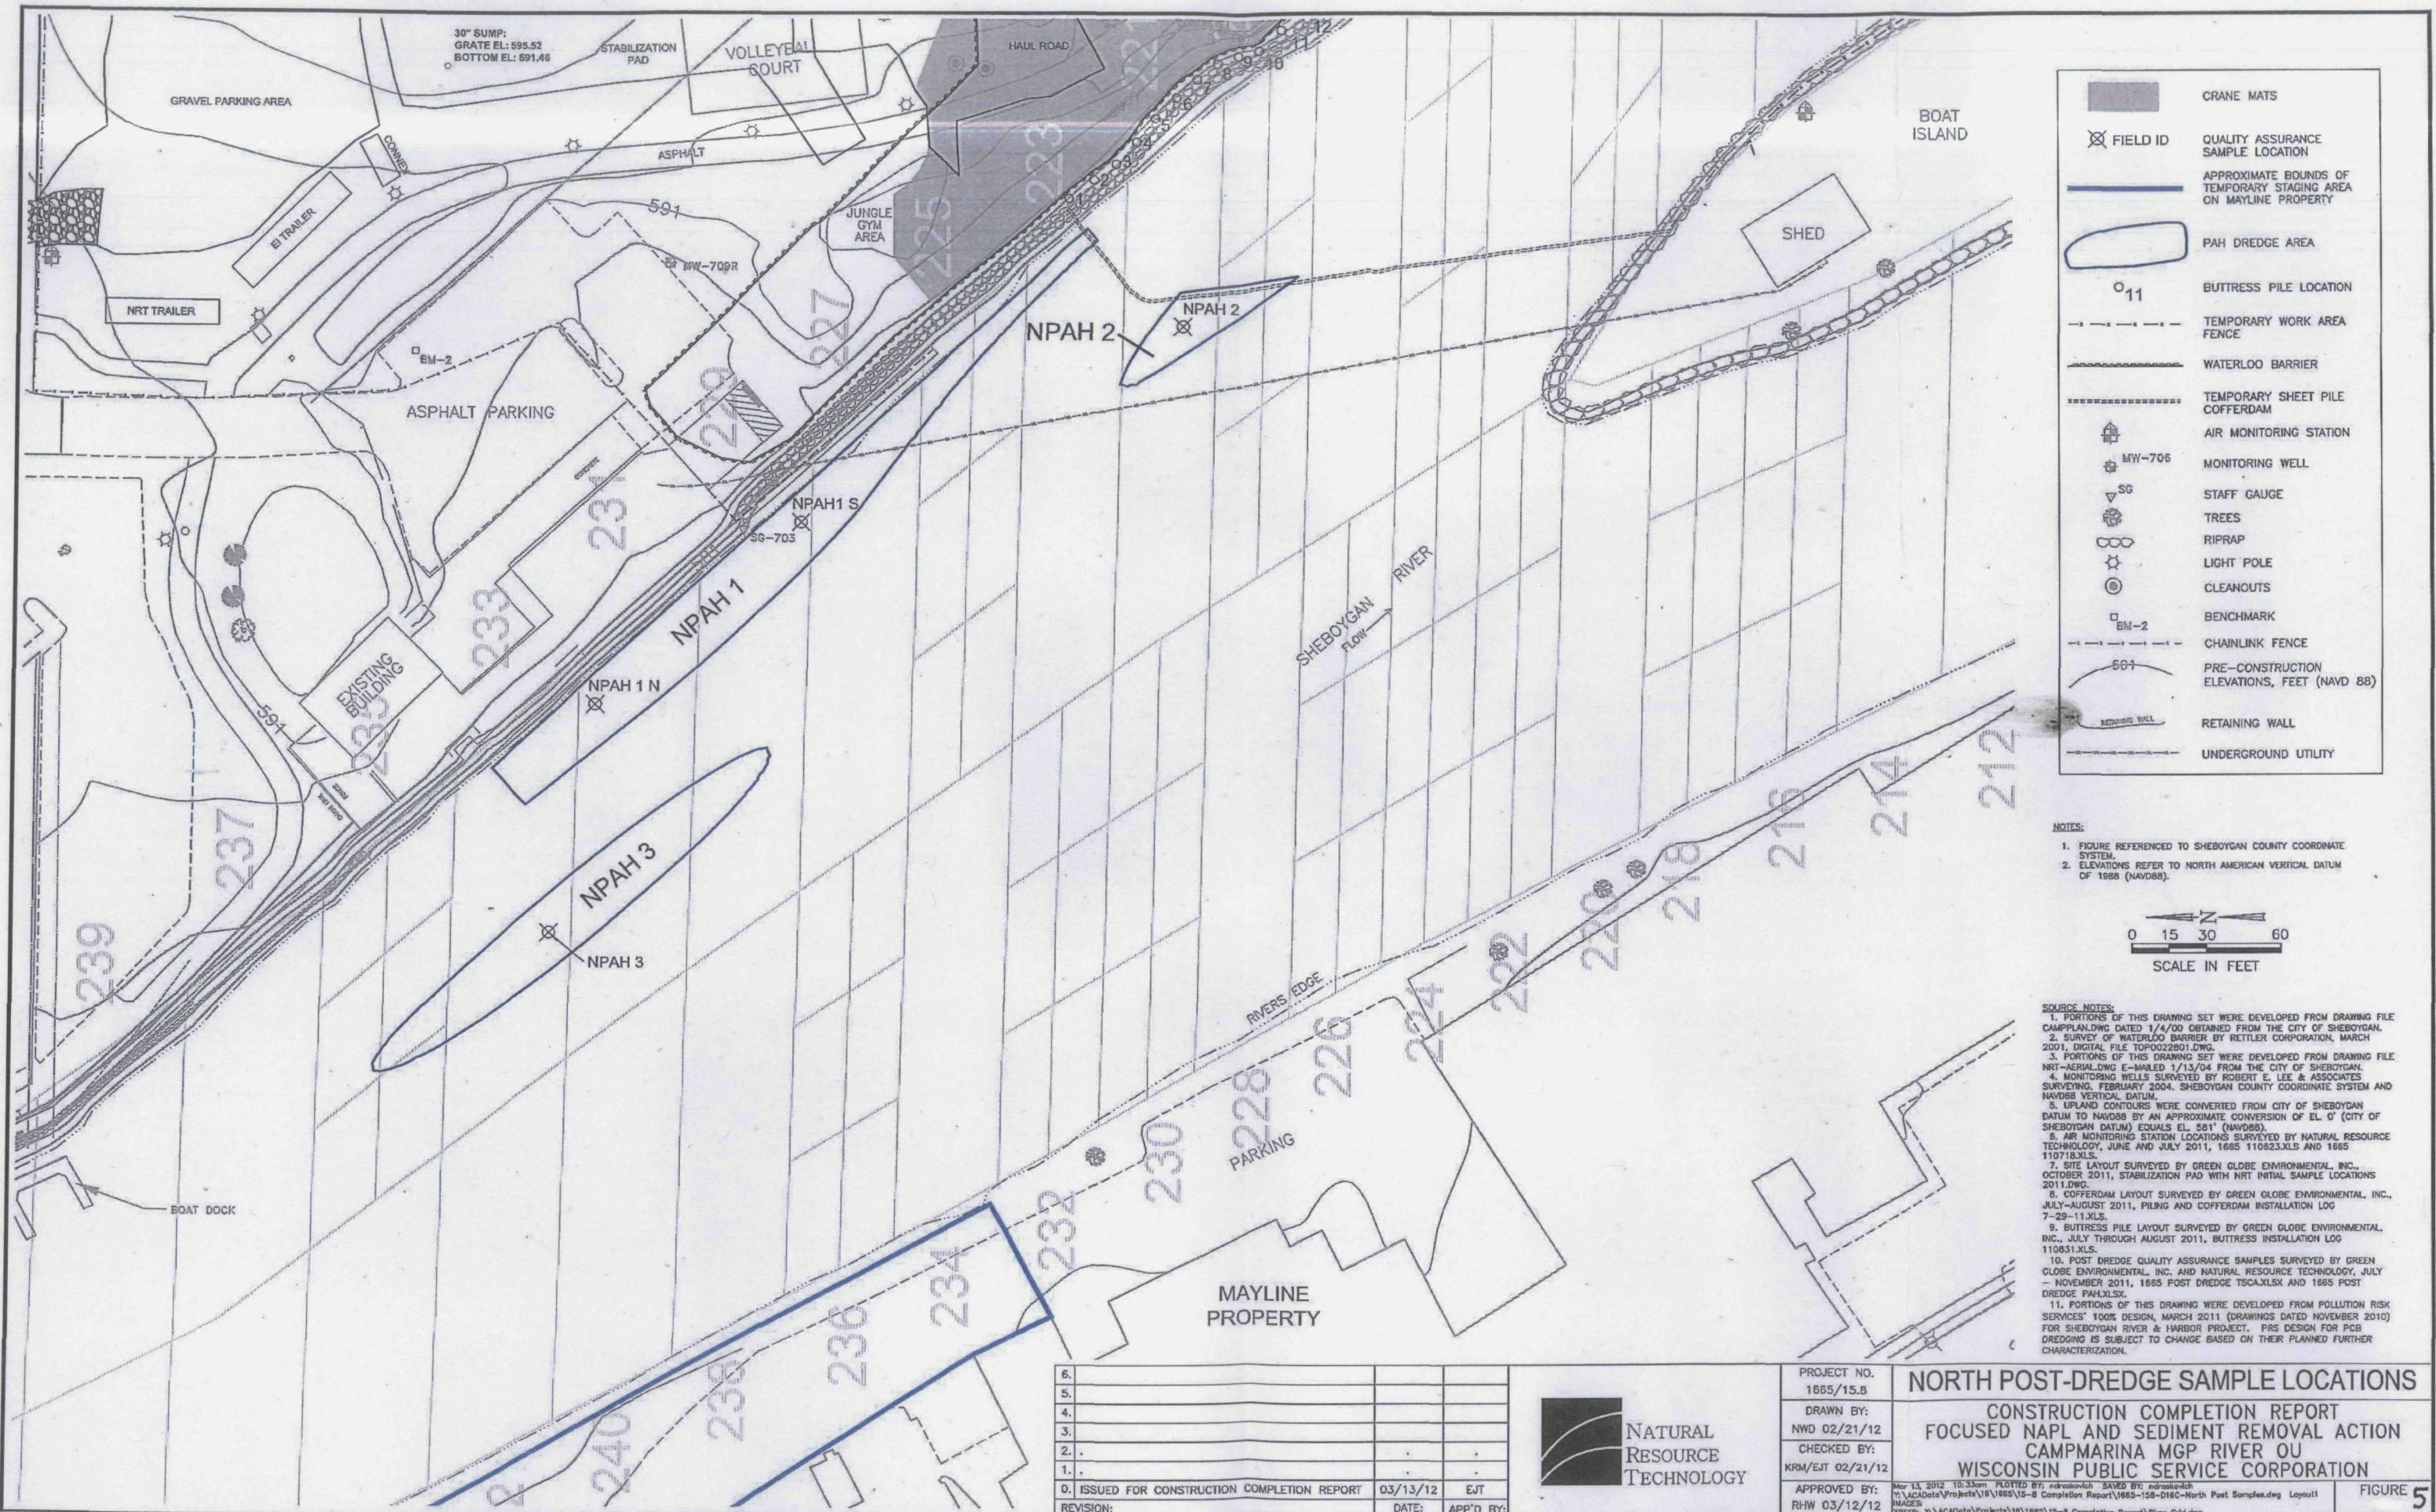

- CRANE MATS
- FIELD ID
- QUALITY ASSURANCE SAMPLE LOCATION
- APPROXIMATE BOUNDS OF TEMPORARY STAGING AREA ON MAYLINE PROPERTY
- PAH DREDGE AREA
- BUTTRESS PILE LOCATION
- TEMPORARY WORK AREA FENCE
- WATERLOO BARRIER
- TEMPORARY SHEET PILE COFFERDAM
- AIR MONITORING STATION
- MONITORING WELL
- STAFF GAUGE
- TREES
- RIPRAP
- LIGHT POLE
- CLEANOUTS
- BENCHMARK
- CHAINLINK FENCE
- PRE-CONSTRUCTION ELEVATIONS, FEET (NAVD 88)
- RETAINING WALL
- UNDERGROUND UTILITY

NOTES:

- FIGURE REFERENCED TO SHEBOYGAN COUNTY COORDINATE SYSTEM.
- ELEVATIONS REFER TO NORTH AMERICAN VERTICAL DATUM OF 1988 (NAVD88).

0 15 30 60
SCALE IN FEET

SOURCE NOTES:

- PORTIONS OF THIS DRAWING SET WERE DEVELOPED FROM DRAWING FILE CAMPPLAN.DWG DATED 1/4/00 OBTAINED FROM THE CITY OF SHEBOYGAN.
- SURVEY OF WATERLOO BARRIER BY RETTLER CORPORATION, MARCH 2001, DIGITAL FILE TOPOC2201.DWG.
- PORTIONS OF THIS DRAWING SET WERE DEVELOPED FROM DRAWING FILE NRT-AERIAL.DWG E-MAILED 1/13/04 FROM THE CITY OF SHEBOYGAN.
- MONITORING WELLS SURVEYED BY ROBERT E. LEE & ASSOCIATES SURVEYING, FEBRUARY 2004, SHEBOYGAN COUNTY COORDINATE SYSTEM AND NAVD88 VERTICAL DATUM.
- UPLAND CONTROLS WERE CONVERTED FROM CITY OF SHEBOYGAN DATUM TO NAVD88 BY AN APPROXIMATE CONVERSION OF EL. 0' (CITY OF SHEBOYGAN DATUM) EQUALS EL. 581' (NAVD88).
- AIR MONITORING STATION LOCATIONS SURVEYED BY NATURAL RESOURCE TECHNOLOGY, JUNE AND JULY 2011, 1665 1106233.XLS AND 1665 110718.XLS.
- SITE LAYOUT SURVEYED BY GREEN GLOBE ENVIRONMENTAL, INC., OCTOBER 2011, STABILIZATION PAD WITH NRT INITIAL SAMPLE LOCATIONS 2011.DWG.
- COFFERDAM LAYOUT SURVEYED BY GREEN GLOBE ENVIRONMENTAL, INC., JULY-AUGUST 2011, PILING AND COFFERDAM INSTALLATION LOG 7-29-11.XLS.
- BUTTRESS PILE LAYOUT SURVEYED BY GREEN GLOBE ENVIRONMENTAL, INC., JULY THROUGH AUGUST 2011, BUTTRESS INSTALLATION LOG 110831.XLS.
- POST DREDGE QUALITY ASSURANCE SAMPLES SURVEYED BY GREEN GLOBE ENVIRONMENTAL, INC. AND NATURAL RESOURCE TECHNOLOGY, JULY - NOVEMBER 2011, 1665 POST DREDGE TSCA.XLSX AND 1665 POST DREDGE PAH.XLSX.
- PORTIONS OF THIS DRAWING WERE DEVELOPED FROM POLLUTION RISK SERVICES' 1906 DESIGN, MARCH 2011 (DRAWINGS DATED NOVEMBER 2010) FOR SHEBOYGAN RIVER & HARBOR PROJECT. PRS DESIGN FOR PCB DREDGING IS SUBJECT TO CHANGE BASED ON THEIR PLANNED FURTHER CHARACTERIZATION.

6.			
5.			
4.			
3.			
2.			
1.			
0.	ISSUED FOR CONSTRUCTION COMPLETION REPORT	03/13/12	EJT
REVISION:		DATE:	APP'D BY:



PROJECT NO.
1665/15.8
DRAWN BY:
NWD 02/21/12
CHECKED BY:
KRM/EJT 02/21/12
APPROVED BY:
RHW 03/12/12

NORTH POST-DREDGE SAMPLE LOCATIONS
CONSTRUCTION COMPLETION REPORT
FOCUSED NAPL AND SEDIMENT REMOVAL ACTION
CAMPMARINA MGP RIVER OU
WISCONSIN PUBLIC SERVICE CORPORATION



6.			
5.			
4.			
3.			
2.			
1.			
0.	ISSUED FOR CONSTRUCTION COMPLETION REPORT	03/13/12	EJT
REVISION:		DATE:	APP'D BY:



PROJECT NO.
1665/15.8

DRAWN BY:
NWD 02/21/12


CHECKED BY:
KRM/EJT 02/21/12


APPROVED BY:
RHW 03/12/12

SOUTH POST-DREDGE SAMPLE LOCATIONS

CONSTRUCTION COMPLETION REPORT
FOCUSED NAPL AND SEDIMENT REMOVAL ACTION
CAMPMARINA MGP RIVER OU
WISCONSIN PUBLIC SERVICE CORPORATION

FIGURE 6

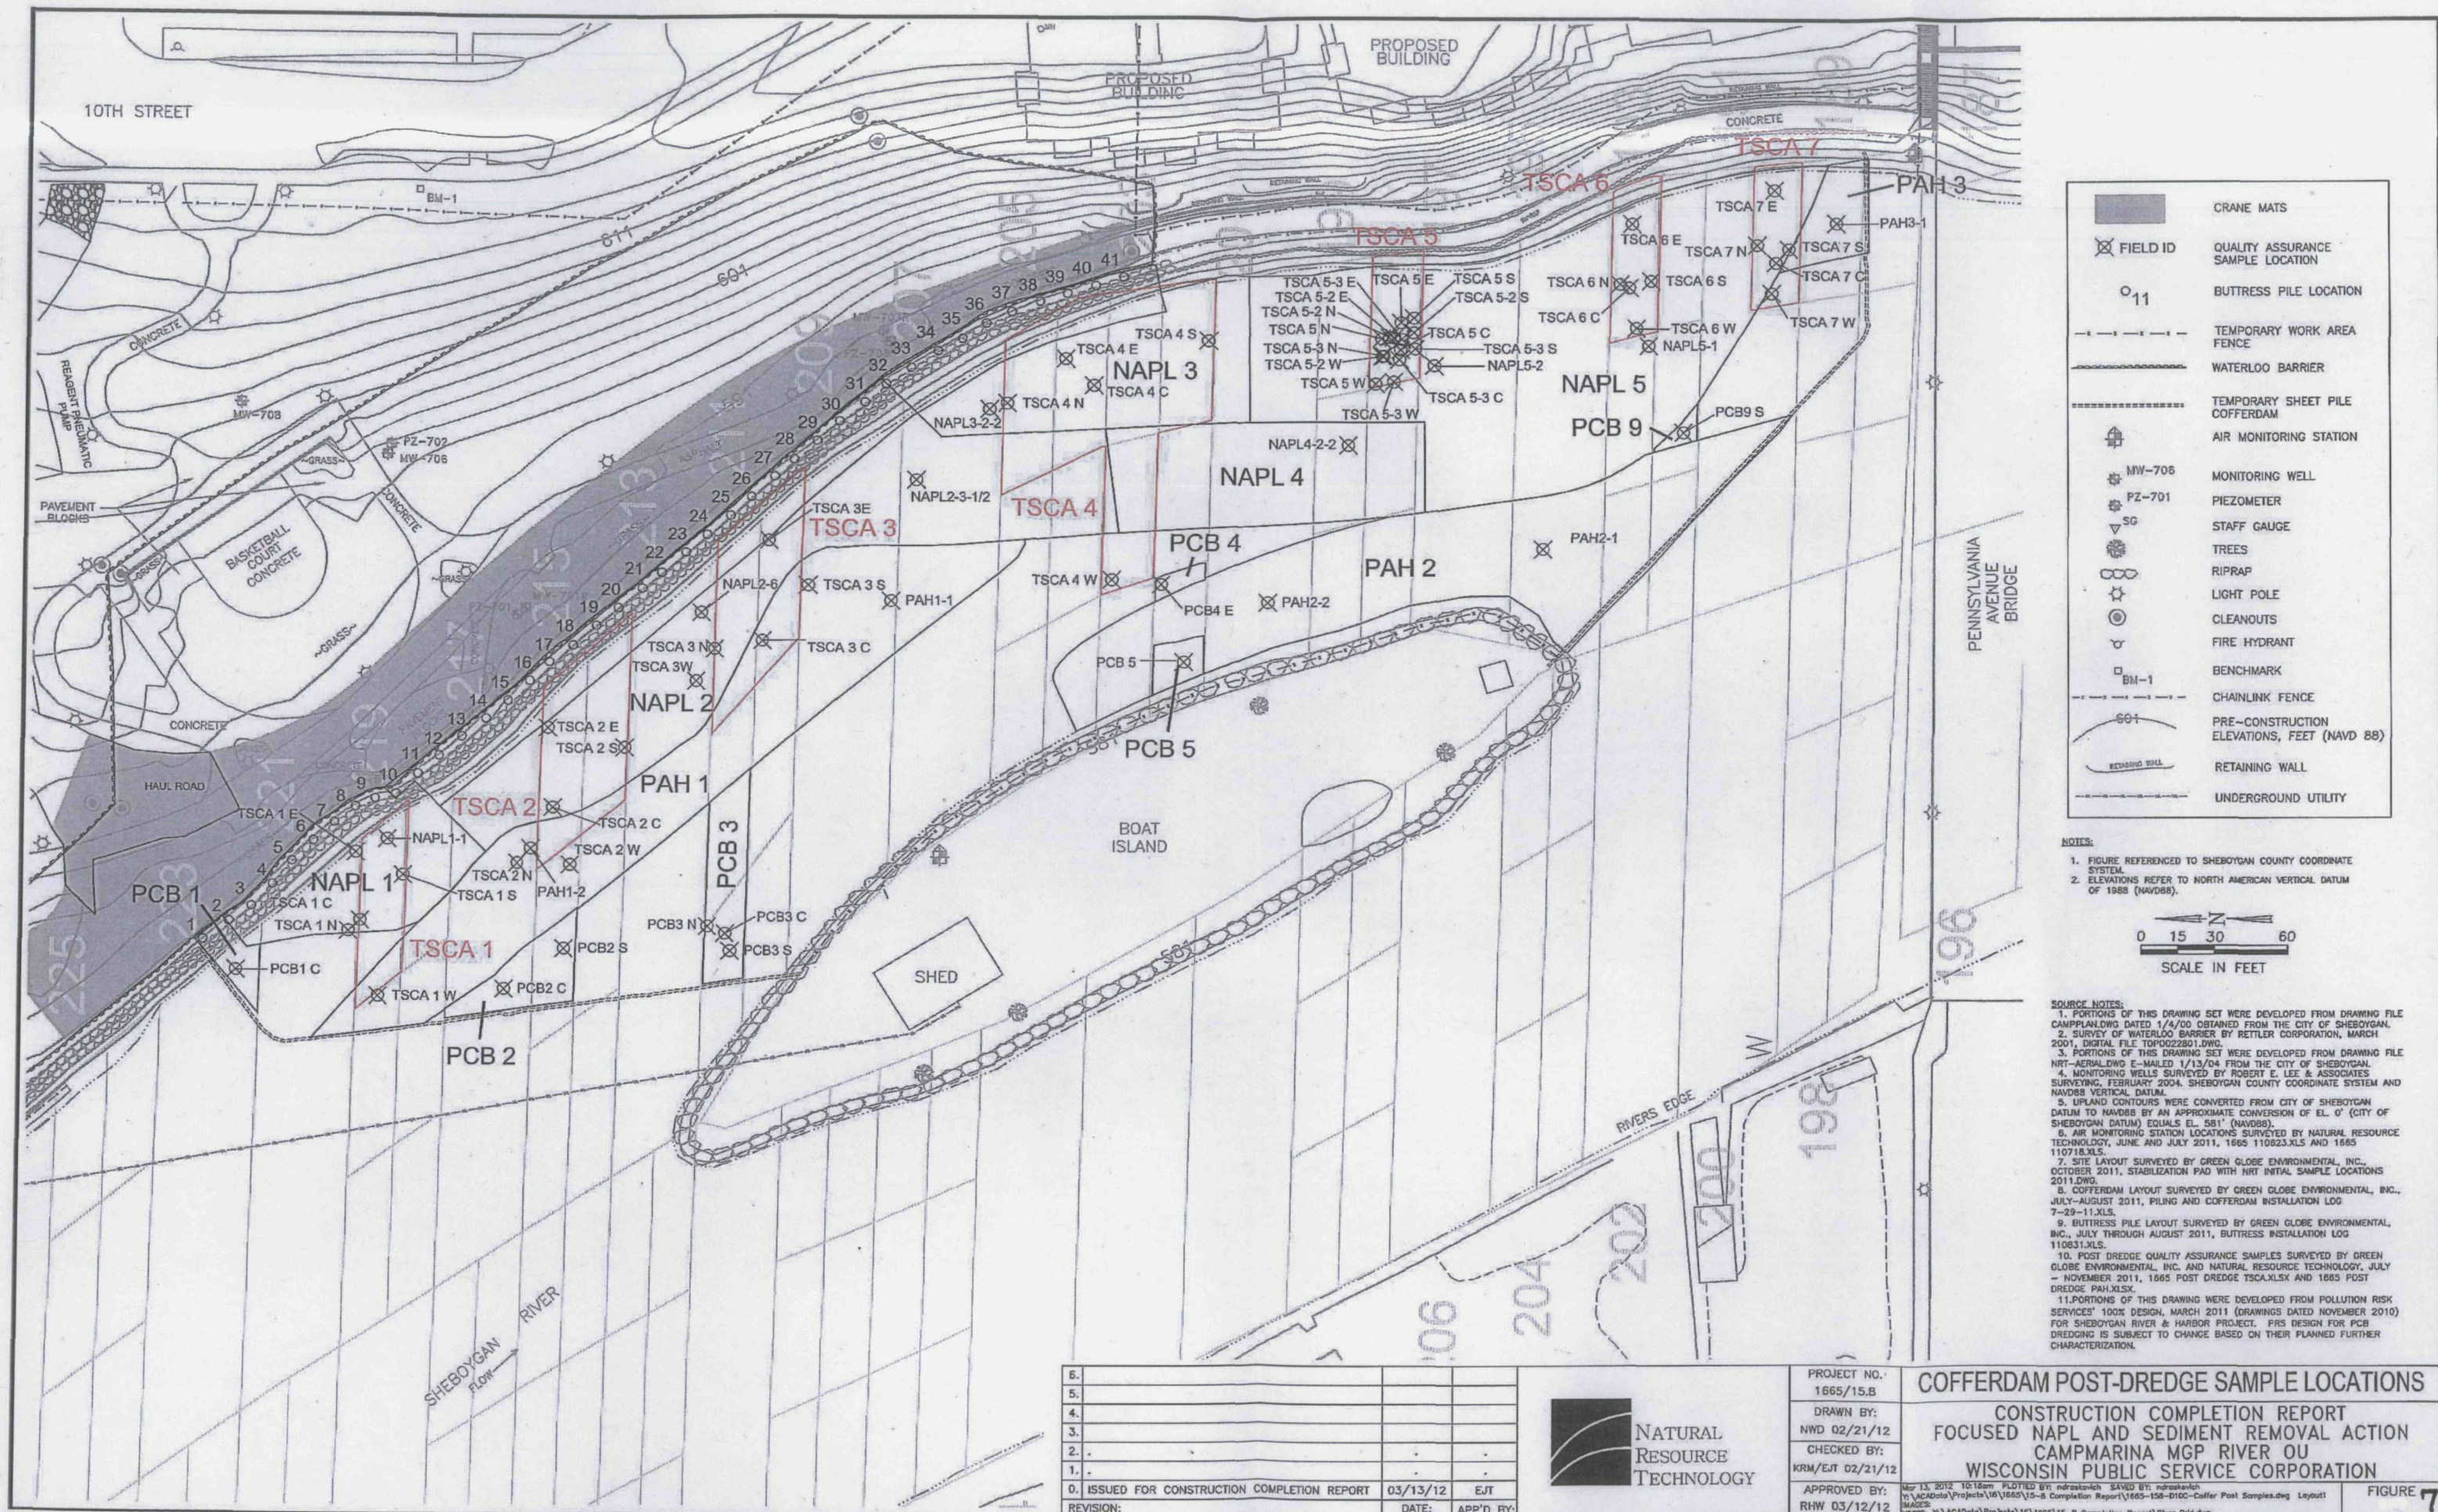

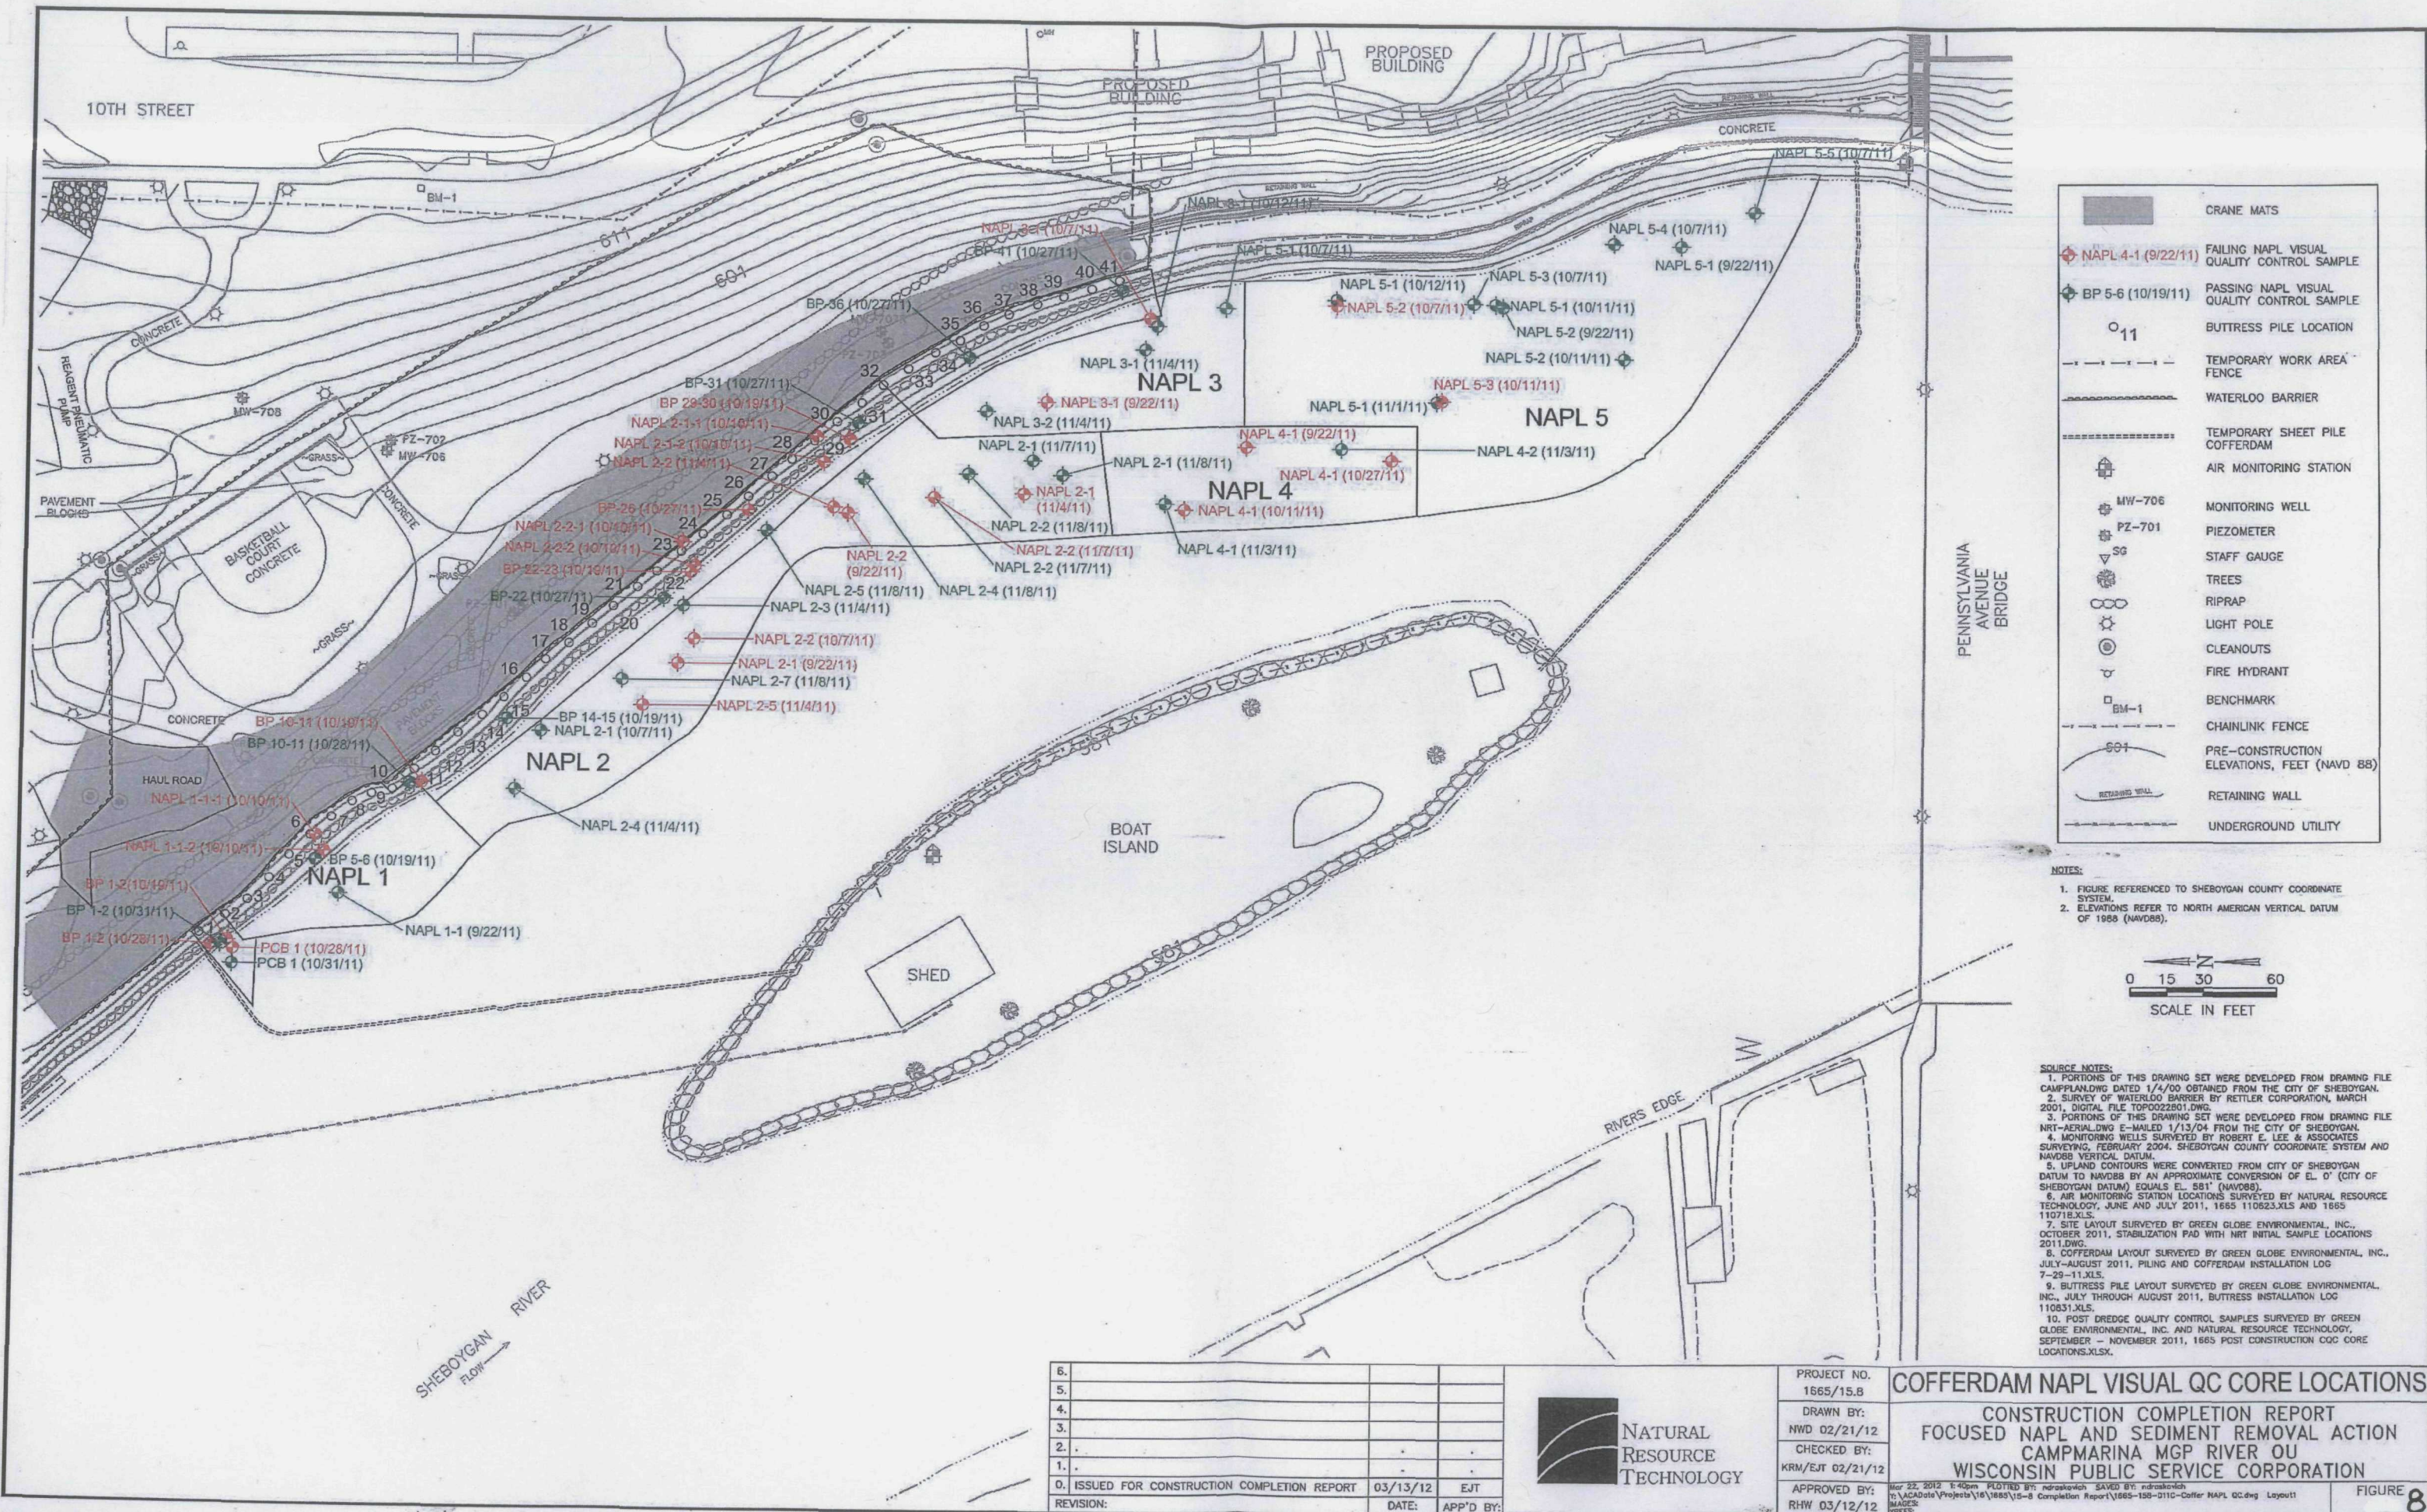

Appendix B

Table 2 – TCRA Confirmation Sample Analytical Results

Table 2

Table - Post Dredge Quality Assurance Summary Table, Rev 1

Construction Completion Report - Focused NAPL and Sediment Removal Action

WPSC - Camparmina MGP River OU

Sheboygan, WI

Sample Date	Sample Time	Sample ID	Sample Location		Sample Coordinates, Sheboygan County ^{1,5}		Sample Coordinates, Wisconsin State Plane ¹		Water Surface Elevation, NAVD 88 ¹⁰ (ft)	Water Depth (ft)	Top of Sediment Elevation, NAVD 88 ¹⁰ (ft)	Penetration Depth (ft)	Sediment Recovered (ft)	Total PAH Results ³ (mg/kg)	Total PCB Results ⁴ (mg/kg)	QA/QC Samples
			PRS Grid#	Envirocon Dredge Area	Northing	Easting	Northing	Easting								
9/14/2011	0930	110914008	231	NPAH1 N (0-0.5)	177,082.1	217,502.5	646,928.7	2,571,275.3	577.8	3.4	574.5	2.0	1.7	11,596	1.97	
9/14/2011	0930	110914008	231	NPAH1 N (0.5-2.0)	177,082.1	217,502.5	646,928.7	2,571,275.3	577.9	3.4	574.5	2.0	1.7	18,582	0.374	
9/14/2011	0940	110914010	229	NPAH1 S (0-0.5)	176,998.2	217,578.8	646,847.1	2,571,354.1	577.9	3.6	574.3	2.0	1.6	4,241	3.34	
9/14/2011	0940	110914011	229	NPAH1 S (0.5-2.0)	176,998.2	217,578.8	646,847.1	2,571,354.1	577.9	3.6	574.3	2.0	1.6	21,127	<0.0385	
9/14/2011	0947	110914012	221	NPAH2 (0-0.5)	176,842.7	217,660.3	646,694.1	2,571,440.1	577.9	6.2	571.7	2.0	1.78	10,509	1.65	
9/14/2011	0947	110914013	221	NPAH2 (0.5-2.0)	176,842.7	217,660.3	646,694.1	2,571,440.1	577.9	6.2	571.7	2.0	1.8	40,051	<0.0375	
9/14/2011	0959	110914014	233	NPAH3 (0-0.5)	177,100.6	217,407.1	646,944.4	2,571,179.4	577.9	7.0	570.9	2.0	1.5	5,269	0.577	
9/14/2011	0959	110914015	233	NPAH3 (0.5-2.0)	177,100.6	217,407.1	646,944.4	2,571,179.4	577.9	7.0	570.9	2.0	1.5	3,934	0.172	
10/18/2011	0749	111018001	195	PAH2-1 (0-0.5)	179,348.0	217,875.7	649,204.4	2,571,581.8	577.7	2.8	574.9	1.8	1.75	28,284	4.78	
10/18/2011	0749	111018002	195	PAH2-1 (0.5-2.0)	179,348.0	217,875.7	649,204.4	2,571,581.8	577.7	2.8	574.9	1.8	1.75	26,795	0.656	
10/18/2011	0802	111018003	201	PAH2-2 (0-0.5)	176,456.4	217,856.8	646,313.7	2,571,647.8	577.7	4.4	573.3	2.0	1.85	43,886	4.52	
10/18/2011	0802	111018004	201	PAH2-2 (0.5-2.0)	176,456.4	217,856.8	646,313.7	2,571,647.8	577.7	4.4	573.3	2.0	1.85	15,799	<0.032	
10/18/2011	0833	111018005	207/209	PAH1-1 (0-0.5)	176,609.4	217,857.1	646,466.7	2,571,643.7	577.7	6.9	570.8	2.0	1.25	301,490	8.35	
10/18/2011	0833	111018006	207/209	PAH1-1 (0.5-2.0)	176,609.4	217,857.1	646,466.7	2,571,643.7	577.7	6.9	570.8	2.0	1.25	9,179	21.4	
10/18/2011	0850	111018007	215/217	PAH1-2 (0-0.5)	176,755.1	217,752.5	646,609.2	2,571,534.8	577.7	6.3	571.4	1.4	1.10	209,990	7.37	
10/18/2011	0850	111018008	215/217	PAH1-2 (0.5-2.0)	176,755.1	217,752.5	646,609.2	2,571,534.8	577.7	6.3	571.4	1.4	1.10	185,001	0.442	
10/18/2011	0859	111018009	215/217	PAH1-2 (0-0.5)	176,755.1	217,752.5	646,609.2	2,571,534.8	577.7	6.3	571.4	2.0	1.50	201,630	1.47	Duplicate
10/18/2011	0859	111018010	215/217	PAH1-2 (0.5-2.0)	176,755.1	217,752.5	646,609.2	2,571,534.8	577.7	6.3	571.4	2.0	1.50	126,559	0.0416	Duplicate
10/18/2011	0908	111018012	215	PCB2 S	176,741.4	217,710.7	646,594.3	2,571,493.4	577.7	3.9	573.8	1.1	0.75	NA	0.505	
10/18/2011	0925	111018013	217	PCB2 C (0-0.5)	176,766.0	217,693.7	646,618.4	2,571,475.7	577.7	3.4	574.3	2.0	0.90	NA	1.95	
10/18/2011	0930	111018014	217	PCB2 C (0-2)	176,766.0	217,693.7	646,618.4	2,571,475.7	577.7	3.4	574.3	2.0	1.50	NA	20.6	
10/18/2011	0958	111018016	211A	PCB3 N	176,683.4	217,720.4	646,536.6	2,571,504.8	577.7	5.0	572.7	2.0	2.00	NA	0.386	
10/18/2011	0949	111018017	211A	PCB3 C (0-2.0)	176,676.0	217,717.4	646,529.1	2,571,502.1	577.7	5.0	572.7	2.0	2.00	NA	0.301	
10/18/2011	0954	111018018	211A	PCB3 C (0-0.5)	176,676.0	217,717.4	646,529.1	2,571,502.1	577.7	5.0	572.7	2.0	1.50	NA	0.381	
10/19/2011	0848	111019008	211A	PCB3 S	176,673.8	217,710.1	646,526.7	2,571,494.8	577.9	3.9	574.0	2.0	1.25	NA	0.275	
10/19/2011	0902	111019009	211A	PCB3 S	176,673.8	217,710.1	646,526.7	2,571,494.8	577.9	3.9	574.0	1.4	1.25	NA	1.93	Duplicate
10/19/2011	0837	111019007	203C	PCB4 E	176,499.6	217,864.2	646,357.1	2,571,654.0	577.9	5.5	572.4	1.1	1.10	NA	0.579	MS/MSD
10/26/2011	0918	111026001	193B/193D	NAPL5-1 (0-0.5)	176,301.2	217,964.3	646,161.8	2,571,759.9	578.4	11.3	567.1	1.5	1.10	3775.100	NA	
10/26/2011	0918	111026002	193B/193D	NAPL5-1 (0.5-2.0)	176,301.2	217,964.3	646,161.8	2,571,759.9	578.4	11.3	567.1	1.5	1.10	2809.100	NA	
10/26/2011	0930	111026003	197	NAPL5-2 (0-0.5)	176,388.5	217,955.8	646,248.8	2,571,748.8	578.4	12.3	566.1	1.2	1.10	83,456	NA	
10/26/2011	0930	111026004	197	NAPL5-2 (0.5-2.0)	176,388.5	217,955.8	646,248.8	2,571,748.8	578.4	12.3	566.1	1.5	1.10	15,994	NA	
10/26/2011	1007	111026005	219B/219E	NAPL1-1 (0-0.5)	176,814.7	217,756.1	646,668.9	2,571,536.7	578.4	9.5	568.9	1.1	0.90	24,132	NA	
10/26/2011	1007	111026006	219B/219E	NAPL1-1 (0.5-2.0)	176,814.7	217,756.1	646,668.9	2,571,536.7	578.4	9.5	568.9	1.1	0.90	28,643	NA	
10/26/2011	1039	111026009	189C	PAH3-1 (0-0.5)	176,224.6	218,015.7	646,086.7	2,571,813.5	578.4	8.6	569.8	2.0	1.50	90,384	1.16	
10/26/2011	1039	111026010	189C	PAH3-1 (0.5-2.0)	176,224.6	218,015.7	646,086.7	2,571,813.5	578.4	8.6	569.8	2.0	1.50	8,100	0.0592	MS/MSD
10/26/2011	1039	111026011	189C	PAH3-1 (0.5-2.0)	176,224.6	218,015.7	646,086.7	2,571,813.5	578.4	8.6	569.8	2.0	1.50	5,509	<0.0444	Duplicate
10/27/2011	1445	111027001	193D	PCB9 S	176,287.0	217,928.1	646,146.5	2,571,724.1	578.3	7.2	571.1	2.0	1.70	NA	124	Duplicate
10/27/2011	1445	111027002	193D	PCB9 S	176,287.0	217,928.1	646,146.5	2,571,724.1	578.3	7.2	571.1	2.0	1.70	NA	11.2	MS/MSD
10/31/2011	1623	111031001	223	PCB1 C (0-0.5)	176,876.1	217,700.8	646,728.6	2,571,479.6	578.1	11.7	566.4	2.0 / 1.6 ⁸	1.25 / 1.0 ⁸	280,630	0.511	
10/31/2011	1623	111031002	223	PCB1 C (0.5-2.0)	176,876.1	217,700.8	646,728.6	2,571,479.6	578.1	11.7	566.4	2.0 / 1.6 ⁸	1.25 / 1.0 ⁸	39,250	<0.0356	MS/MSD
10/31/2011	1623	111031003	223	PCB1 C (0.5-2.0)	176,876.1	217,700.8	646,728.6	2,571,479.6	578.1	11.7	566.4	2.0 / 1.6 ⁸	1.25 / 1.0 ⁸	29,960	<0.0399	Duplicate
11/1/2011	1341	111101007	203C	PCB 5	176,493.5	217,932.4	646,353.0	2,571,722.3	578.1	4.1	574.0	2.0	1.90	NA	0.12	MS/MSD
11/1/2011	1341	111101008	203C	PCB 5	176,493.5	217,932.4	646,353.0	2,571,722.3	578.1	4.1	574.0	2.0	1.90	NA	0.0779	Duplicate
11/3/2011	1430	111103003	199B	NAPL4-2.2 (0-0.5)	176,423.5	217,922.8	646,282.8	2,571,714.8	578.2	11.4	566.8	1.15	1.15	226,350	NA	
11/3/2011	1430	111103004	199B	NAPL4-2.2 (0-0.5)	176,423.5	217,922.8	646,282.8	2,571,714.8	578.2	11.4	566.8	1.15	1.15	310,700	NA	Duplicate
11/3/2011	1430	111103005	199B	NAPL4-2.2 (0.5-2.0)	176,423.5	217,922.8	646,282.8	2,571,714.8	578.2	11.4	566.8	1.15	1.15	311,620	NA	MS/MSD
11/4/2011	1541	111104001	207	NAPL3-2.2 (0-0.5)	176,569.5	217,937.3	646,429.2	2,571,725.0	578.1	11.8	566.3	0.4	0.35	3,975	NA	
11/4/2011	1541	111104002	207	NAPL3-2.2 (0-0.5)	176,569.5	217,937.3	646,429.2	2,571,725.0	578.1	11.8	566.3	0.4	0.35	17,116	NA	Duplicate
11/8/2011	910	111108001	207	NAPL2-3-1/2 (0-0.5)	176,599.4	217,907.7	646,458.2	2,571,694.5	578.1	13.9	564.2	0.5/0.4	0.5/0.40	32,441	NA	
11/8/2011	910	111108002	207	NAPL2-3-1/2 (0-0.5)	176,599.4	217,907.7	646,458.2	2,571,694.5	578.1	13.9	564.2	0.5/0.4	0.5/0.40	27,027	NA	Duplicate
11/8/2011	947	111108003	207	NAPL2-6 (0-0.5)	176,686.5	217,851.9	646,543.6	2,571,636.2	578.1	14.5	563.6	0.5	0.40	5,321	NA	
11/15/2011	1119	111115001	189A	SPA2-1 R1/R2 (0-0.5)	176,234.6	217,918.4	646,093.9	2,571,715.9	577.9	5.2	572.7	2.0	2.00	0.815	2.54	
11/15/2011	1119	111115002	189A	SPA2-1 R1/R2 (0-0.5)	176,234.6	217,918.4	646,093.9	2,571,715.9	577.9	5.2	572.7	2.0	2.00	0.720	10.3	Duplicate
11/15/2011	1119	111115003	189A	SPA2-1 R1/R2 (0.5-2.0)	176,234.6	217,918.4	646,093.9	2,571,715.9	577.9	5.2	572.7	2.0	2.00	92,997	0.334	MS/MSD

Table 2

Table - Post Dredge Quality Assurance Summary Table, Rev 1

Construction Completion Report - Focused NAPL and Sediment Removal Action

WPSC - Campamina MGP River OU

Sheboygan, WI

Sample Date	Sample Time	Sample ID	Sample Location		Sample Coordinates, Sheboygan County ^{1,5}		Sample Coordinates, Wisconsin State Plane ¹		Water Surface Elevation, NAVD 88 ¹⁰	Water Depth (ft)	Top of Sediment Elevation, NAVD 88 ¹⁰	Penetration Depth (ft)	Sediment Recovered (ft)	Total PAH Results ³ (mg/kg)	Total PCB Results ⁴ (mg/kg)	QA/QC Samples
			PRS Grid#	Envirocon Dredge Area	Northing	Easting	Northing	Easting	(ft)		(ft)					
11/15/2011	1145	111115004	181	SPAH2-2 (0-0.5')	176,031.0	217,968.1	645891.8	2571771.6	577.9	6.7	571.2	2.0	1.75	35,433	0.119	
11/15/2011	1145	111115005	181	SPAH2-2 (0.5-2.0')	176,031.0	217,968.1	645891.8	2571771.6	577.9	6.7	571.2	2.0	1.75	45,420	<0.0316	
12/1/2011	1301	111201001	188	SPAH1-1 (0-0.5')	175,993.2	217,904.2	645852.159	2571708.808	578.2	8.1	570.1	2.0	1.90	138,210	0.37	
12/1/2011	1301	111201002	188	SPAH1-1 (0.5-2.0')	175,993.2	217,904.2	645852.159	2571708.808	578.2	8.1	570.1	2.0	1.90	495,920	<0.032	MS/MSD
12/1/2011	1240	111201003	189E	SPAH3-2 (0-0.5')	176,202.6	218,028.6	646065.332	2571826.982	578.2	6.5	571.7	2.0	0.90	26,943	26.8	
12/1/2011	1240	111201004	189E	SPAH3-2 (0.5-2.0')	176,202.6	218,028.6	646065.332	2571826.982	578.2	6.5	571.7	2.0	0.90	24,779	0.691	
12/1/2011	1232	111201005	183	SPAH3-1 (0-0.5')	176,069.9	218,051.0	645933.158	2571853.335	578.2	4.9	573.3	2.0	1.75	5,646	17.1	
12/1/2011	1232	111201006	183	SPAH3-1 (0.5-2.0')	176,069.9	218,051.0	645933.158	2571853.335	578.2	4.9	573.3	2.0	1.75	67,514	5.38	
12/1/2011	1232	111201007	183	SPAH3-1 (0.5-2.0')	176,069.9	218,051.0	645933.158	2571853.335	578.2	4.9	573.3	2.0	1.75	51,636	7.58	Duplicate
12/1/2011	1314	111201008	198E	SPAH1-2 (0-0.5')	178,204.9	217,864.3	646062.636	2571662.741	578.2	3.4	574.8	1.0	1.00	32,769	1.86	
12/1/2011	1314	111201009	198E	SPAH1-2 (0.5-2.0')	178,204.9	217,864.3	646062.636	2571662.741	578.2	3.4	574.8	1.0	1.00	64,299	0.173	

Notes:

- 1) Coordinate systems are as shown (Wisconsin County Coordinate, Sheboygan; or Wisconsin State Plane, Southern Zone). U.S. survey feet
- 2) Samples collected by NRT with 2.75 inch OD, Loran push core sampling device
- 3) PAH analytical results from Pace Analytical Services, Green Bay, Wisconsin per EPA Method 8270, Preparation Method EPA 3546.
- 4) PCB analytical results from Pace Analytical Services, Green Bay, Wisconsin per EPA Method 8082, Preparation Method EPA 3541.
- 5) Sample coordinates were obtained using Trimble GPS equipment.
- 6) < indicates sample results are non-detected at the limit of detection.
- 7) J flag qualifier indicates estimated concentration above the adjusted method detection limit and below the adjusted reporting limit.
- 8) NA: Sample not analyzed for total PAHs.
- 9) Sample obtained from composite of two cores from the same location. Penetration depths and recovery lengths for both cores are reported.
- 10) Observed water elevation referenced to Benchmark SG-703 located near the Outboard Club Boathouse. Elevations refer to North American Vertical Datum of 1988 (NAVD 88).

N = sample from north side of PRS excavation grid
 E = sample from east side of PRS excavation grid
 W = sample from west side of PRS excavation grid
 S = sample from south side of PRS excavation grid
 C = sample from center of PRS excavation grid
 (Note a 2-foot core and a 1-foot core were taken in the center of each grid)

Appendix C
ADMINISTRATIVE RECORD INDEX

U.S. ENVIRONMENTAL PROTECTION AGENCY
REMEDIAL ACTION

ADMINISTRATIVE RECORD
FOR
WPSC CAMPMARINA MGP SITE
SHEBOYGAN, SHEBOYGAN COUNTY, WISCONSIN

ORIGINAL
FEBRUARY 16, 2011

<u>NO.</u>	<u>DATE</u>	<u>AUTHOR</u>	<u>RECIPIENT</u>	<u>TITLE/DESCRIPTION</u>	<u>PAGES</u>
1	06/30/92	Simon Hydro-Search	Wisconsin Public Service Corporation	Phase I Environmental Investigation Report for Manufactured Gas Plant Site (SDMS ID: 278256)	69
2	06/28/96	Natural Resource Technology, Inc.	Wisconsin Public Service Corporation	Phase II Environmental Investigation Report for Former Manufactured Gas Plant Site (SDMS ID: 277986)	210
3	11/10/98	Natural Resources Technology, Inc.	Wisconsin Public Service Corporation	Sediment Investigation Report for the Former Manufactured Gas Plant Site (SDMS ID: 277993)	190
4	02/28/03	Natural Resource Technology, Inc.	Wisconsin Public Service Corporation	Phase I and II Remedy Documentation Report for the Campmarina Former Coal Gas Facility: Volume 1 of 2 (Text, Tables, Figures and Appendices A-D (SDMS ID: 277983)	438
5	02/28/03	Natural Resource Technology, Inc.	Wisconsin Public Service Corporation	Phase I and II Remedy Documentation Report for the Campmarina Former Coal Gas Facility: Volume 2 of 2 (Appendices E-Y (SDMS ID: 277984)	1007
6	07/09/04	Natural Resource Technology, Inc.	Wisconsin Public Service Corporation	Remedial Investigation/Feasibility Study Work Plan for the Campmarina Former Manufactured Gas Plant Site (SDMS ID: 277991)	374
7	02/05/07	Nagle, R., U.S. EPA	Lawniczak, C., Wisconsin Public Service Corporation	Letter Forwarding Attached January 26, 2007 Administrative Settlement Agreement and Order on Consent for Remedial Investigation and Feasibility Study for the WPSC Campmarina MGB Site (SDMS ID: 266126)	79

<u>NO.</u>	<u>DATE</u>	<u>AUTHOR</u>	<u>RECIPIENT</u>	<u>TITLE/DESCRIPTION</u>	<u>PAGES</u>
8	03/22/07	Natural Resource Technology, Inc.	Wisconsin Public Services Corporation	River Operable Unit Technical Letter Report for Campmarina Former Manufactured Gas Plant (SDMS ID: 630633)	56
9	04/00/07	U.S. EPA	File	Community Involvement Plan for the WPSC Campmarina MGP Site (SDMS ID: 360637)	9
10	04/10/07	Natural Resource Technology, Inc. and Exponent	Wisconsin Public Service Corporation	Multi-Risk Assessment Framework for RI/FS at WPSC's Former Manufactured Gas Plant Sites (SDMS ID: 360631)	91
11	08/02/07	Integrlys	File	Multi-Site Health and Safety Plan for the Former Manufactured Gas Plant Sites (SDMS ID: 360622)	69
12	08/05/07	Kelley, M., Burns & McDonnell	Logan, M. & T. Prendiville, U.S. EPA	Letter Forwarding Attached Multi-Site Conceptual Site Model for the Former Manufactured Gas Plant Sites (SDMS ID: 360624)	31
13	09/04/07	Integrlys Business Support	Wisconsin Public Service Corporation, Peoples Gas Light and Coke Company, North Shore Gas Company	Multi-Site Quality Assurance Project Plan for Former Manufactured Gas Plant Sites: Volume 1 of 2 (SDMS ID: 360616)	1576
14	09/04/07	Integrlys Business Support	Wisconsin Public Service Corporation, Peoples Gas Light and Coke Company, North Shore Gas Company	Multi-Site Quality Assurance Project Plan for Former Manufactured Gas Plant Sites: Volume 2 of 2 (SDMS ID: 360617)	1407
15	09/17/07	WDNR	Wisconsin Public Service Corporation	Preliminary Assessment Report for Wisconsin Public Service Corporation Camp Marina Former Manufactured Gas Plant (SDMS ID: 296276)	50

<u>NO.</u>	<u>DATE</u>	<u>AUTHOR</u>	<u>RECIPIENT</u>	<u>TITLE/DESCRIPTION</u>	<u>PAGES</u>
16	02/20/08	Integryst Business Support	Wisconsin Public Service Corporation, Peoples Gas Light and Coke Company, North Shore Gas Company	Multi-Site Field Sampling Plan for Former Manufactured Gas Plant Sites (SDMS ID: 360619)	486
17	07/00/08	Environmental Chemistry Consulting Services, Inc.	Kahler, J., Natural Resource Technology, Inc.	Remedial Investigation Report for the River Operable Unit at the WPSC Campmarina MGP Site: Appendix G Analytical Report (SDMS ID: 360971)	13482
18	07/00/08	Environmental Chemistry Consulting Services, Inc.	Kahler, J., Natural Resource Technology, Inc.	Remedial Investigation Report for the River Operable Unit at the WPSC Campmarina MGP Site: Appendix G Analytical Report (SDMS ID: 360972)	10560
19	08/18/08	Young, K., TestAmerica	Kahler, J., Natural Resource Technology, Inc.	Remedial Investigation Report for the River Operable Unit at the WPSC Campmarina MGP Site: Appendix G Extended Data Package (SDMS ID: 360970)	20904
20	12/11/08	Kahler, J. & R. Weber, Natural Resource Technology, Inc.	Valentin, P., U.S. EPA	Letter Forwarding Attached Remedial In- vestigation/Feasibility Study Work Plan (SDMS ID: 360627)	244
21	07/29/09	Natural Resource Technology, Inc.	Integryst Business Support	Remedial Investigation Report for the River Operable Unit at the WPSC's Sheboygan-Camp- marina Former Manufac- tured Gas Plant (SDMS ID: 360630)	3381

U.S. ENVIRONMENTAL PROTECTION AGENCY
REMEDIAL ACTION

ADMINISTRATIVE RECORD
FOR

WPSC CAMPMARINA MGP SITE
SHEBOYGAN, SHEBOYGAN COUNTY, WISCONSIN

US EPA RECORDS CENTER REGION 5



417413

UPDATE #1
JULY 7, 2011
(SDMS ID: 405247)

<u>NO.</u>	<u>DATE</u>	<u>AUTHOR</u>	<u>RECIPIENT</u>	<u>TITLE/DESCRIPTION</u>	<u>PAGES</u>
1	06/16/11	Nagle, R. & P. Valentin, U.S. EPA	Karl, R., U.S. EPA	Memorandum Forwarding Attached Administrative Settlement Agreement and Order on Consent with Wisconsin Public Service Corporation for a Time-Critical Removal at the Camp- marina Site (PORTIONS OF THIS DOCUMENT HAVE BEEN REDACTED) (SDMS ID: 405245)	107
2	06/23/11	Valentin, P., U.S. EPA	Karl, R., U.S. EPA	Enforcement Action Memorandum: Determina- tion of Threat to Public Health or the Environment at the Wisconsin Public Service Corporation Camp Marina Manufac- tured Gas Plant (PORTIONS OF THIS DOCUMENT HAVE BEEN REDACTED) (SDMS ID: 405246)	54

U.S. ENVIRONMENTAL PROTECTION AGENCY
REMEDIAL ACTION

ADMINISTRATIVE RECORD
FOR
WPSC CAMPMARINA MGP SITE
SHEBOYGAN, SHEBOYGAN COUNTY, WISCONSIN

UPDATE #2
JULY 19, 2012
(SDMS ID: 424457)

<u>NO.</u>	<u>DATE</u>	<u>AUTHOR</u>	<u>RECIPIENT</u>	<u>TITLE/DESCRIPTION</u>	<u>PAGES</u>
1	01/10/11	Kahler, J. & R. Weber, Natural Resource Technology, Inc.	Valentin, P., U.S. EPA	Feasibility Study (Revision 2) for the River Operable Unit at WPSC Campmarina MGP Site (SDMS ID: 424453)	313
2	07/11/11	Envirocon	File	Sheboygan Campmarina Sediment Removal RAWP Amendment 1 (SDMS ID: 424454)	9
3	03/21/12	Tlachac, E. & R. Weber, Natural Resource Technology, Inc.	Valentin, P., U.S. EPA	Construction Com- pletion Report for Focused NAPL and Sedi- ment Removal Action at the WPSC Campmarina Site (SDMS ID: 424455)	2268
4	07/00/12	U.S. EPA	Public	Proposed Plan for the WPSC Campmarina Former MGP Site River Operable Unit (SDMS ID: 424456)	